


N7 WEST ELEVATION
 3/16" = 1' 0" TORRINO MOUNTAIN VIEW

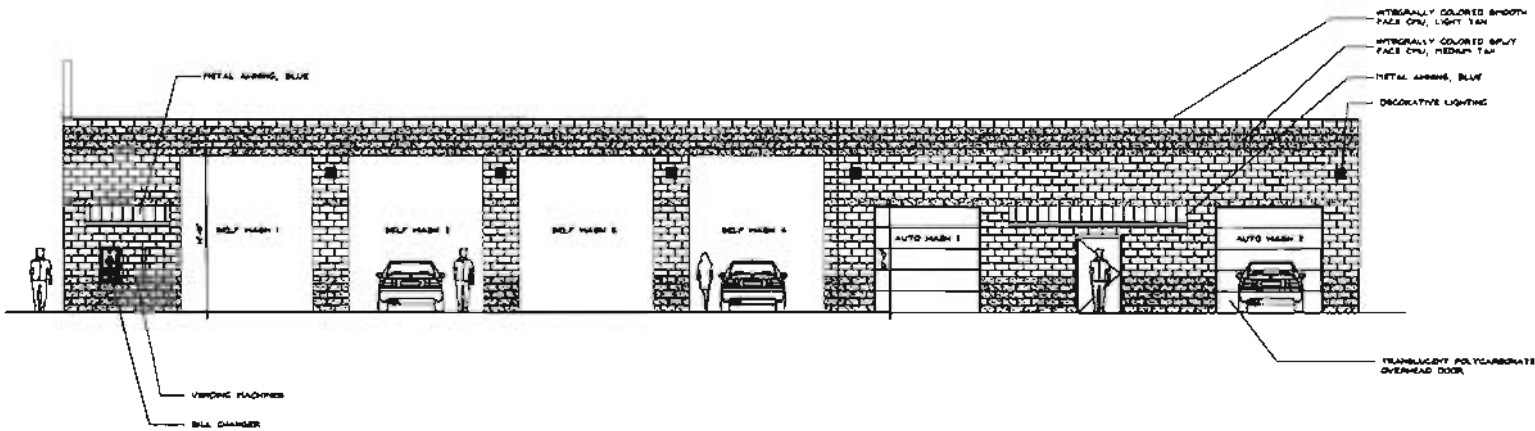

N1 SOUTH ELEVATION
 3/16" = 1' 0" ENTRY SIDE

RECEIVED
 JUN 07 2013
 Rapid City Community Planning
 & Development Services

Project Number	13UR010
Scale	As Shown
Sheet Number	A2.1

Mountain View Car Wash Redevelopment Project
 "Soapy Joe's"
 562 Mountain View Road
 Rapid City, South Dakota 57702

EXTERIOR ELEVATIONS

Project Number	13UR010
Scale	As Shown
Sheet Number	A2.1


RECEIVED

JUN 07 2013

Rapid City Community Planning
& Development Services

NOTES


INTERIALLY COLORED SMOOTH
FACE CFW, LIGHT TAN
INTERIALLY COLORED SPLIT
FACE CFW, MEDIUM TAN
METAL FINISH, BLUE

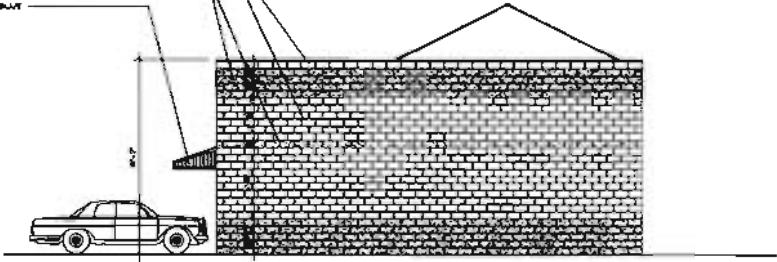

N7 EAST ELEVATION
3/11 - 1-6

FINISH BY SEPARATE PERMIT

INTERIALLY COLORED SMOOTH
FACE CFW, LIGHT TAN
INTERIALLY COLORED SPLIT
FACE CFW, MEDIUM TAN

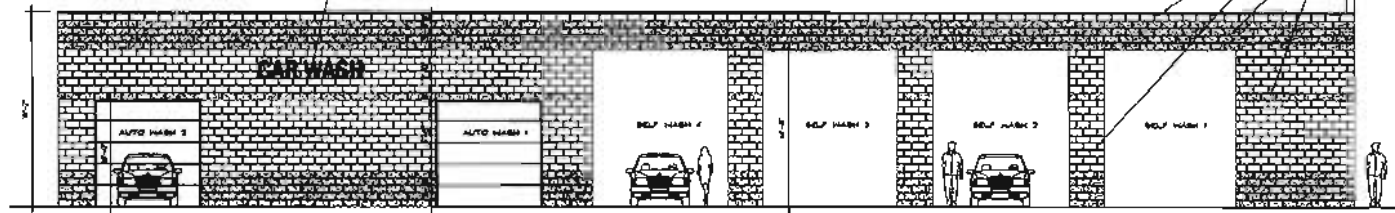

N1 NORTH ELEVATION
3/11 - 1-8
EXIT SIDE

No. Revisions / Submittals



Mountain View Car Wash Redevelopment Project
"Soapy Joe's"
682 Mountain View Road
Rapid City, South Dakota 57702

EXTERIOR ELEVATIONS

Designed PJB	Project Number 8033
Drawn PJB	Scale As Shown
Checked PJB	Drawing Number A2.2
Approved PJB	Date June 2013