

RECEIVED


JUN 12 2013  
4

3

2

1

Rapid City Community Planning  
& Development Services

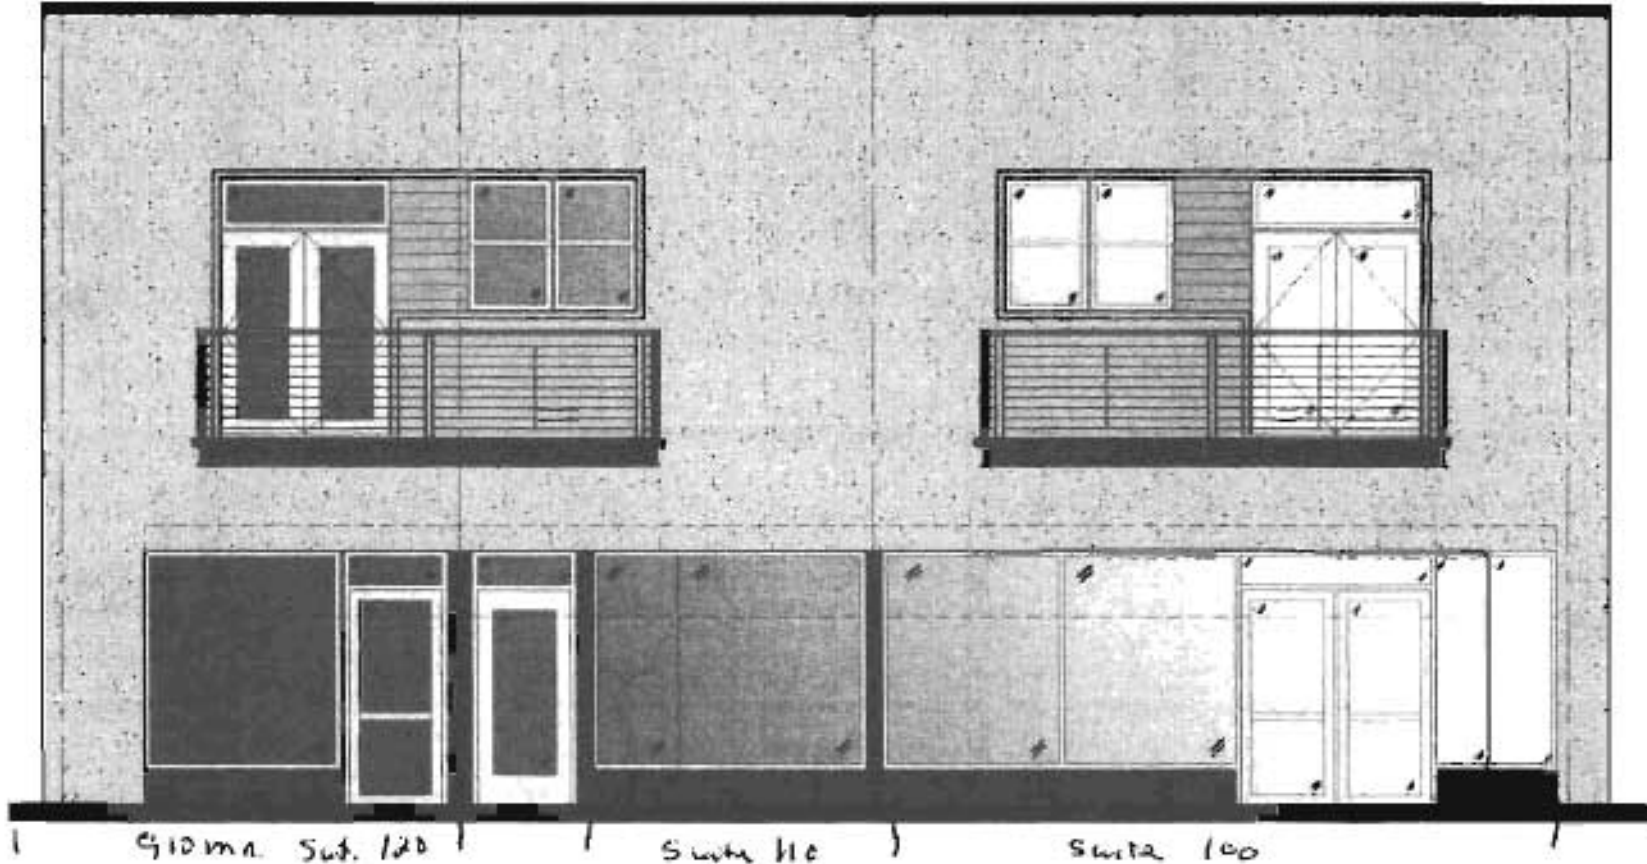

North Elevation

Scale: 1/4" = 1'-0"