


1

SIDE ELEVATION

SCALE: 1/8" = 1'-0"

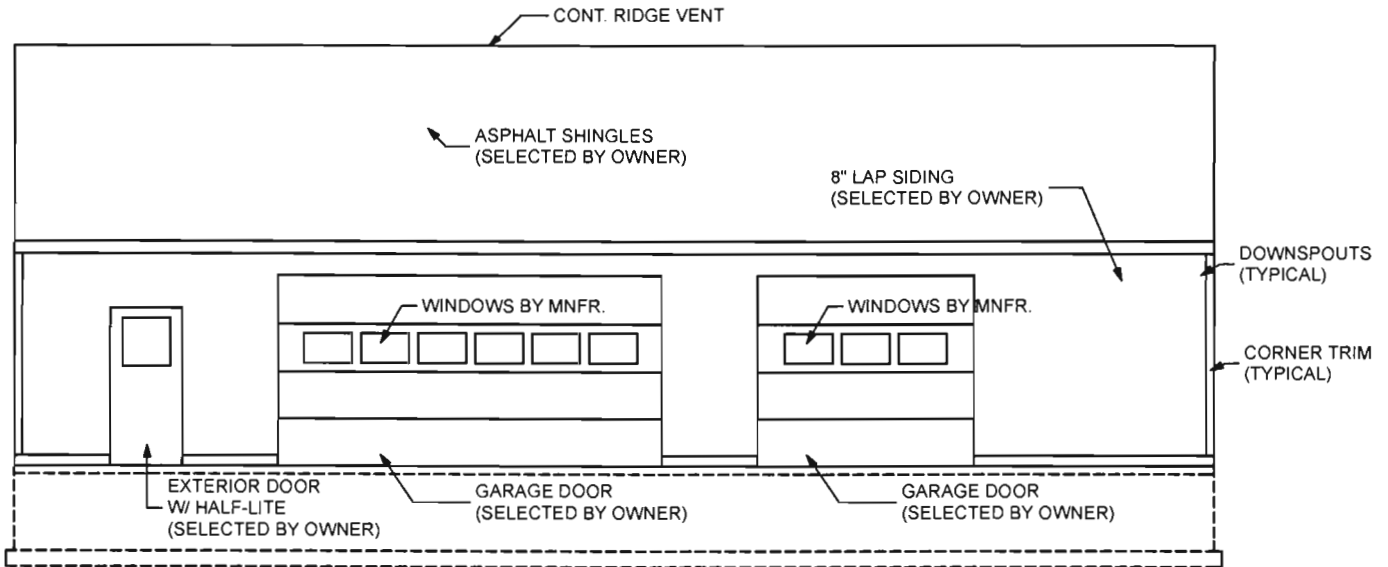

2

FRONT ELEVATION

SCALE: 1/8" = 1'-0"

ARCHITECTURE
DESIGN/BUILD
RESTORATION
PLANNING &
DEVELOPMENT

LEE S GEIGER
ARCHITECT
613 MAIN ST. #201 RAPID CITY SD 57701 605.348.6062



PROJECT: ANSCHUTZ GARAGE

SHEET TITLE:
ELEVATIONS

DATE: 10/22/13

SHEET NO.

E1

REF: