


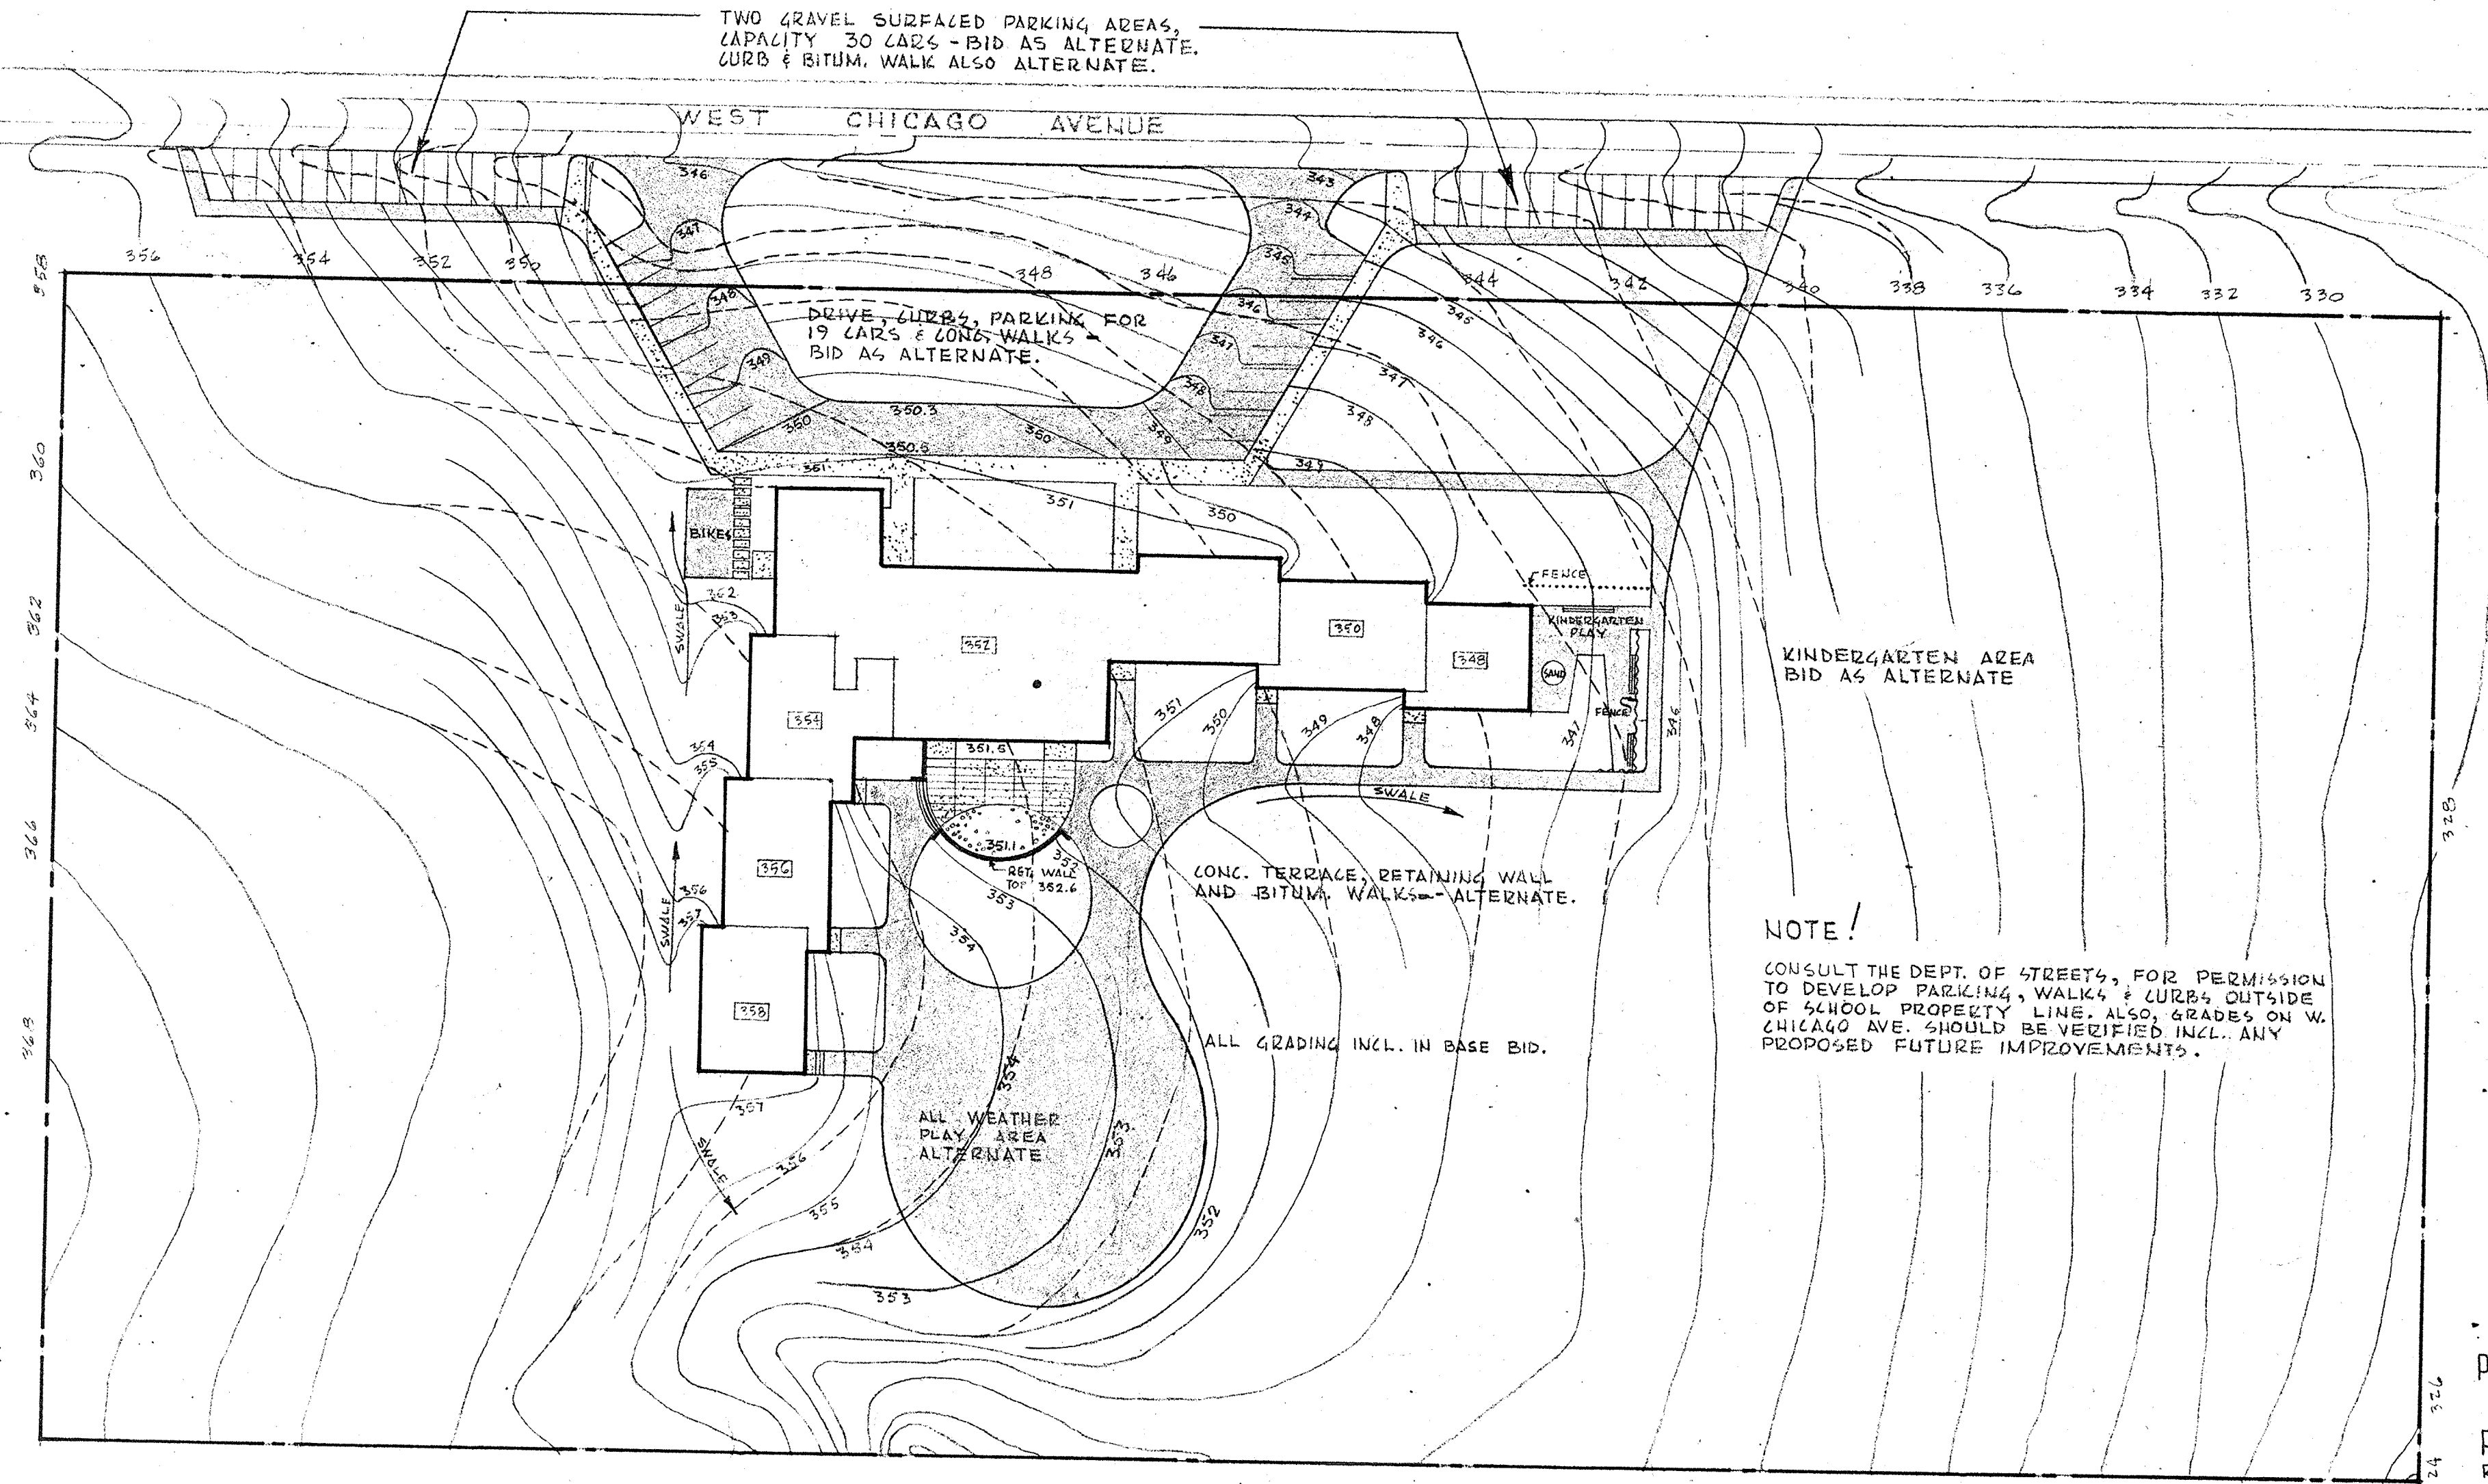


NORTH
SCALE : 1" = 50'

DATE DEC 14, 1956	PERKINS & WILL ARCHITECTS ENGINEERS 309 W. JACKSON BLVD. - CHICAGO
JOB NUMBER	
SHEET NUMBER 1	
DRAWN BY	
CHECKED BY	


PRELIMINARY SITE DEVELOPMENT
FOR
PINEDALE ELEMENTARY SCHOOL
RAPID CITY SOUTH DAKOTA

STANPAT CO. WHITESTONE, N.Y. U.S.A.

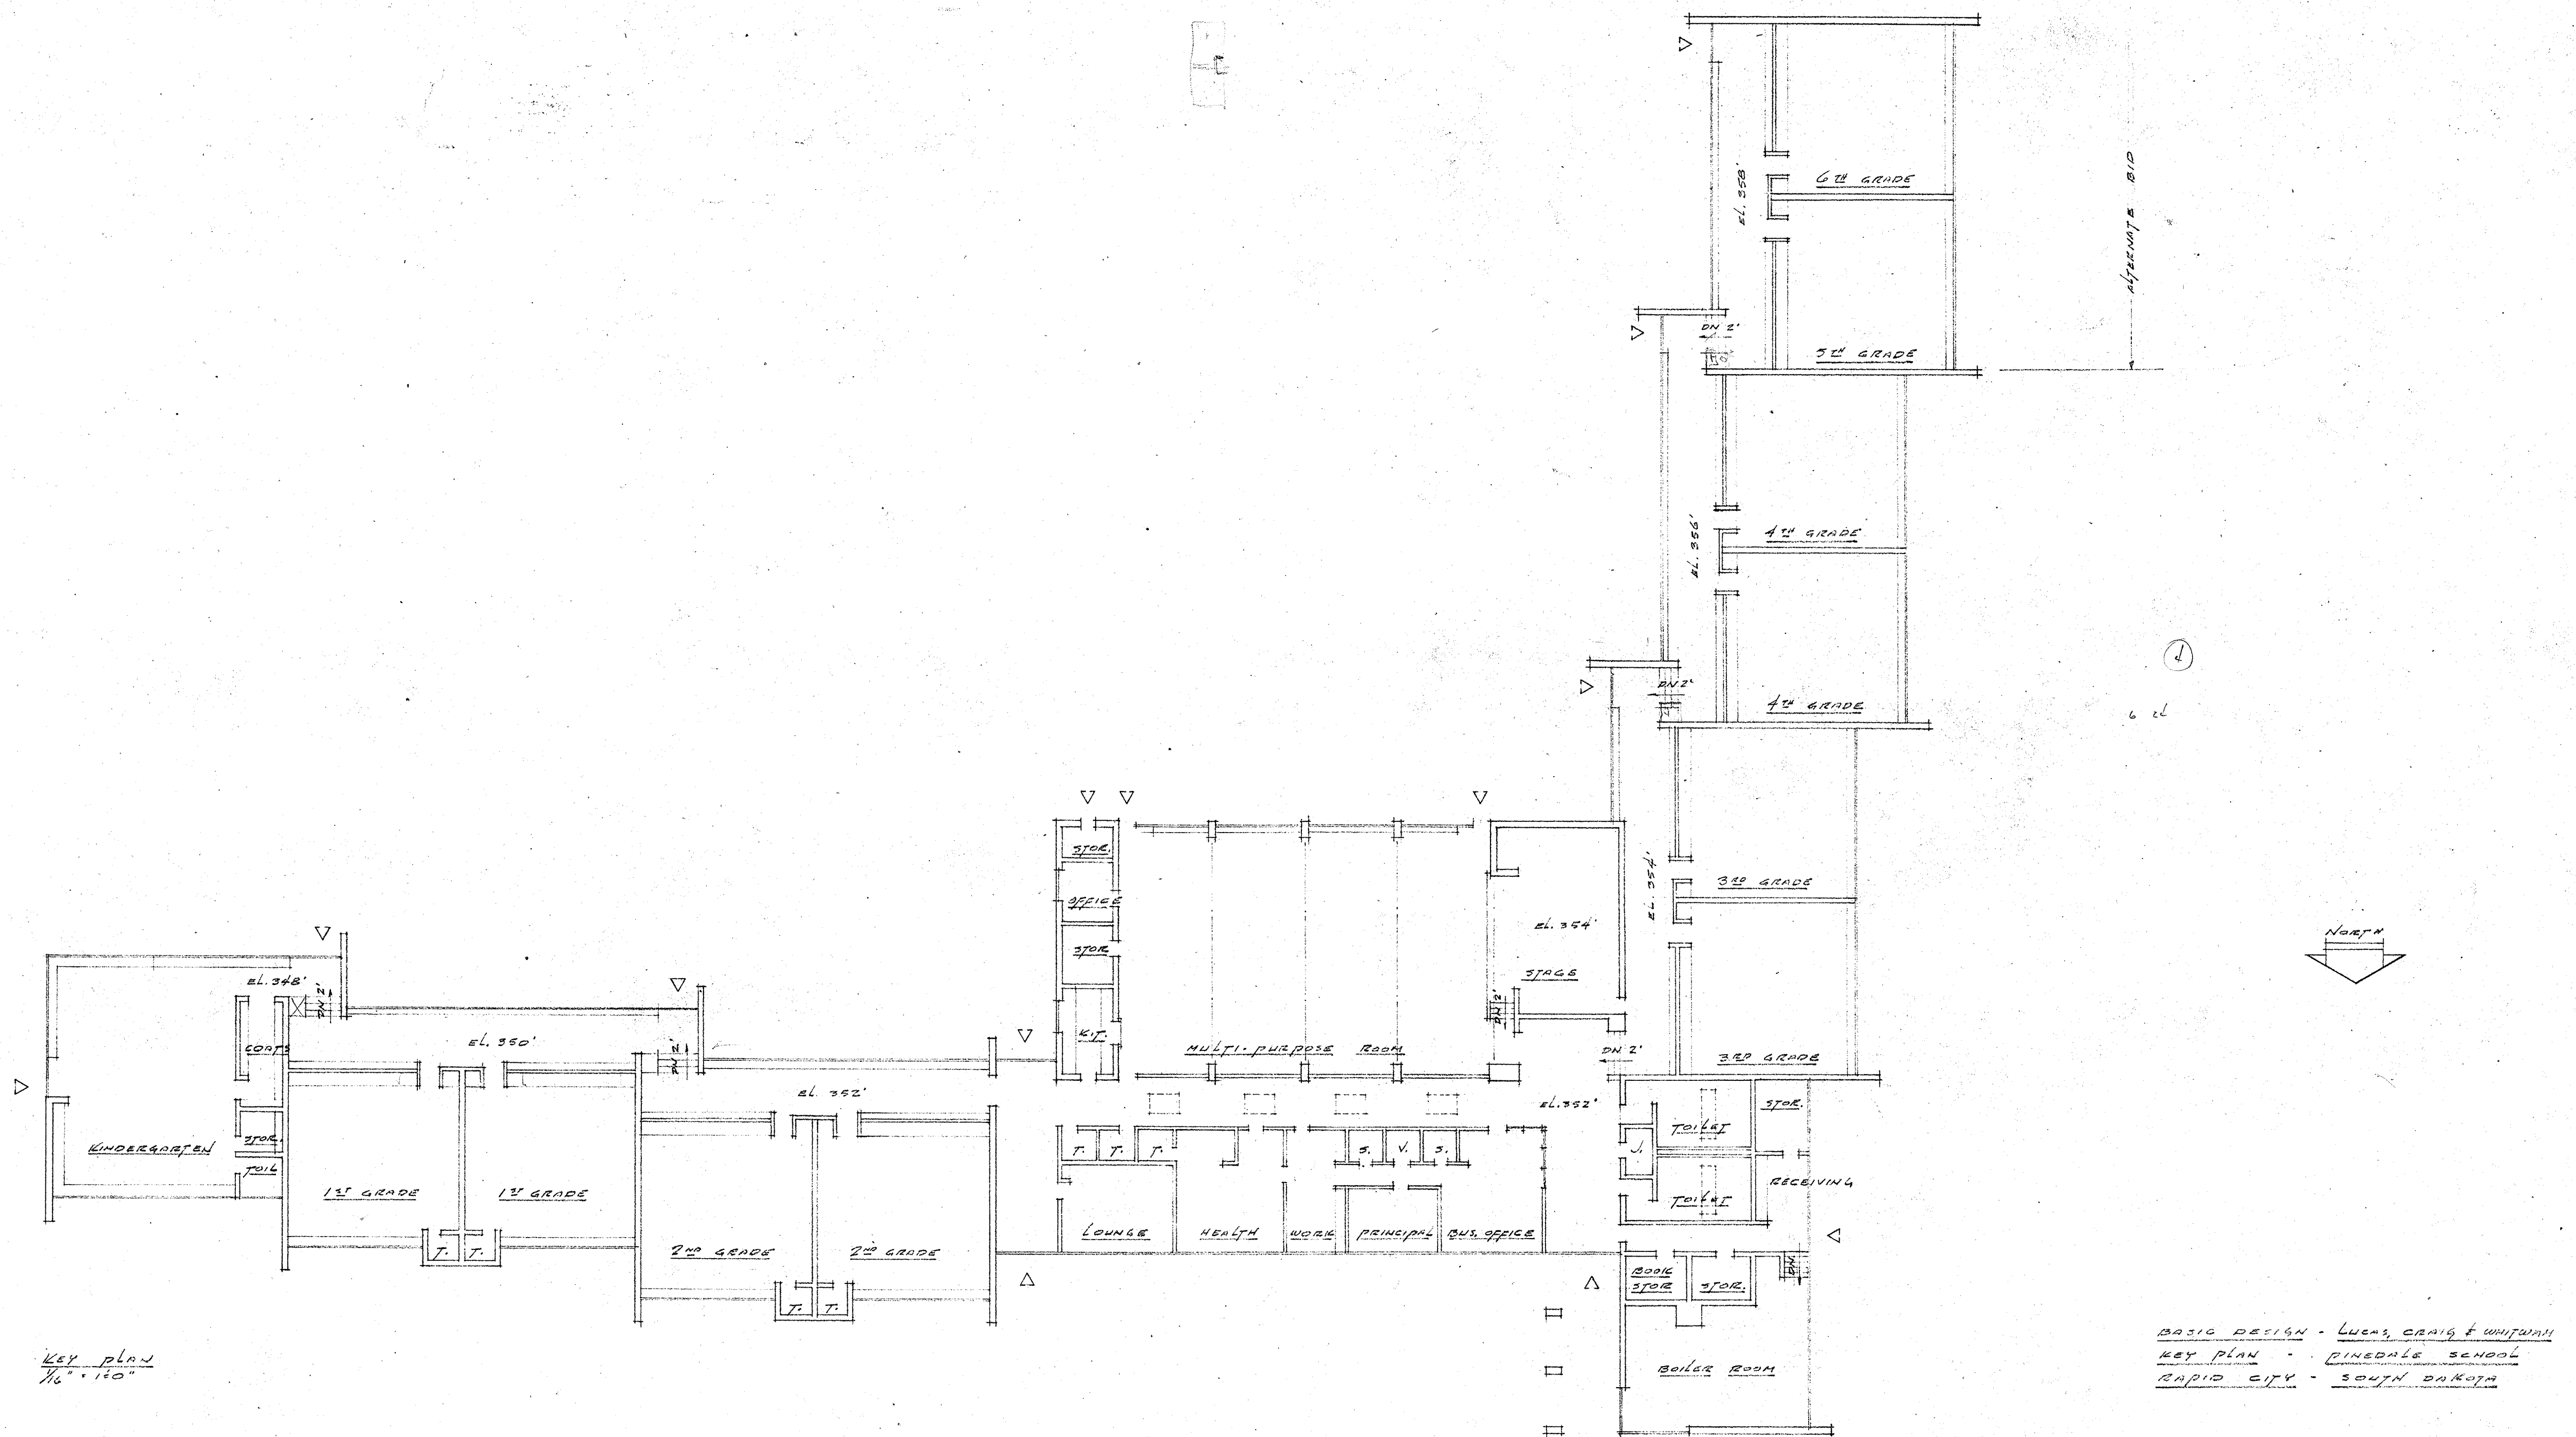

KEY PLAN
1/4" = 1'-0"

BASIC DESIGN - LUCAS, CRAIG & WHITMAN
KEY PLAN - PINEDALE SCHOOL
RAPID CITY - SOUTH DAKOTA

 


BASIC DESIGN - LUCAS, CRAIG & WHITMAN
FRONT (NORTH) ELEVATION 12/13/56
PINEDALE, RAPID CITY, S. DAKOTA

DATE 12/13/56	PERKINS & WILL ARCHITECTS ENGINEERS 309 W. JACKSON BLVD. - CHICAGO
JOB NUMBER	
SHEET NUMBER	
	
DRAWN BY D.H. FYLE	CHECKED BY D.H.F.

**PERKINS
& WILL**
ARCHITECTS
ENGINEERS
309 W. JACKSON
BLVD. - CHICAGO

NOTE:
USE FORCED DRAFT & KEEP
STACK AS LOW AS POSSIBLE

 


7'-6"

BUILTUP FLOOR f

EAST ELEVATION
1/8" = 1'-0"

THIS UNIT BLD AS AN ALTERNATE


BASIC DESIGN - LUCAS, CRAIG & WHITMAN
EAST ELEVATION - PINEDALE SCHOOL
RAPID CITY - SOUTH DAKOTA

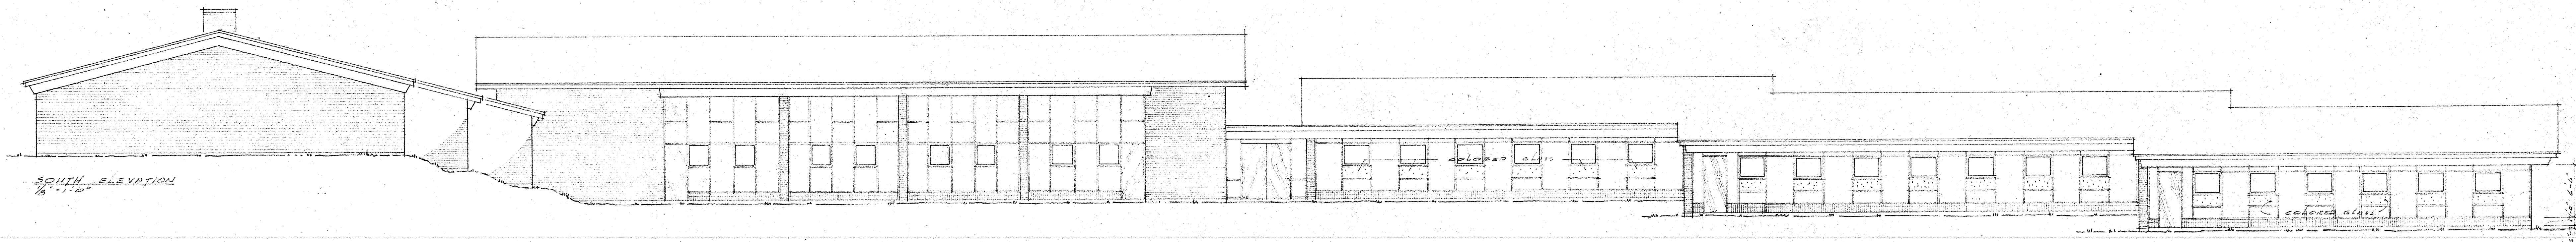

SOUTH ELEVATION
1/8" = 1'-0"

BASIC DESIGN - LUCAS, COOK & WHITMAN
SOUTH ELEVATION PINEHOLE SCHOOL
RAPID CITY, SOUTH DAKOTA

DATE DEC. 19, 1956	PERKINS & WILL
JOB NUMBER	ARCHITECTS ENGINEERS
SHEET NUMBER 5	309 W. JACKSON BLVD. - CHICAGO
DRAWN BY D.L.C.	CHECKED BY P.H.B.

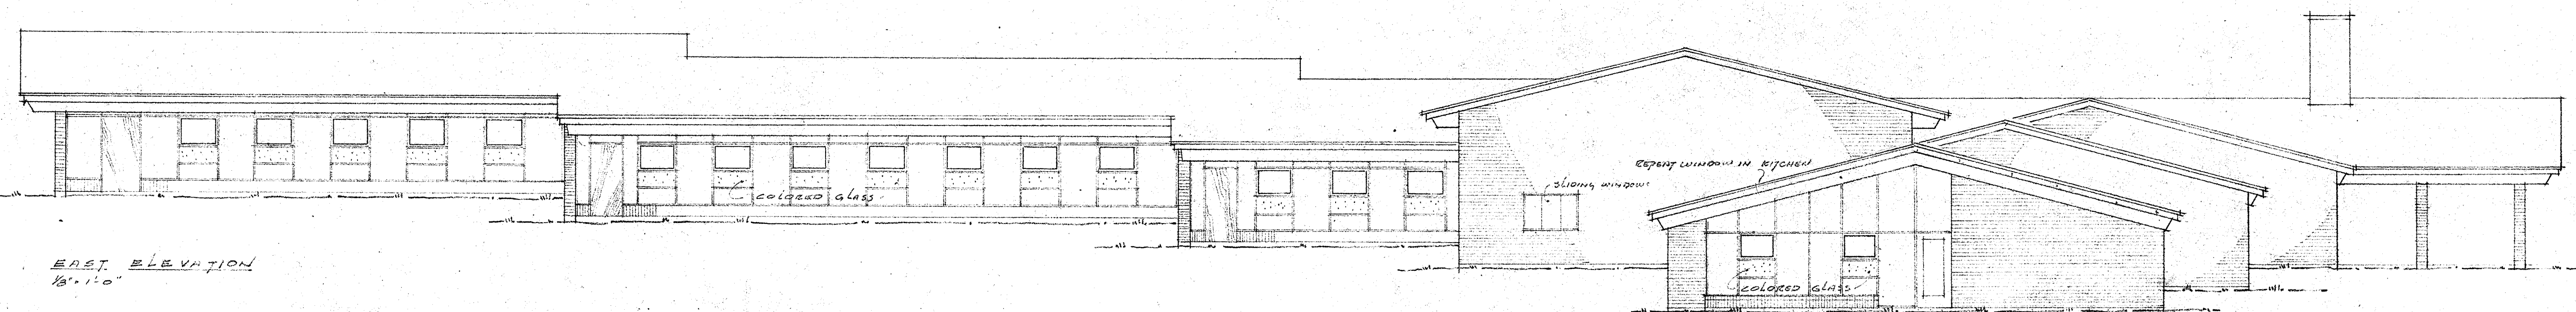

EAST ELEVATION
1/8" = 1'-0"

BASIC DESIGN LUCAS, CRAIG & WHITMAN
EAST ELEVATION PINEDALE SCHOOL
RAPID CITY SOUTH DAKOTA

