


# FRONT ELEVATION

SCALE: 1/8" = 1'-0"

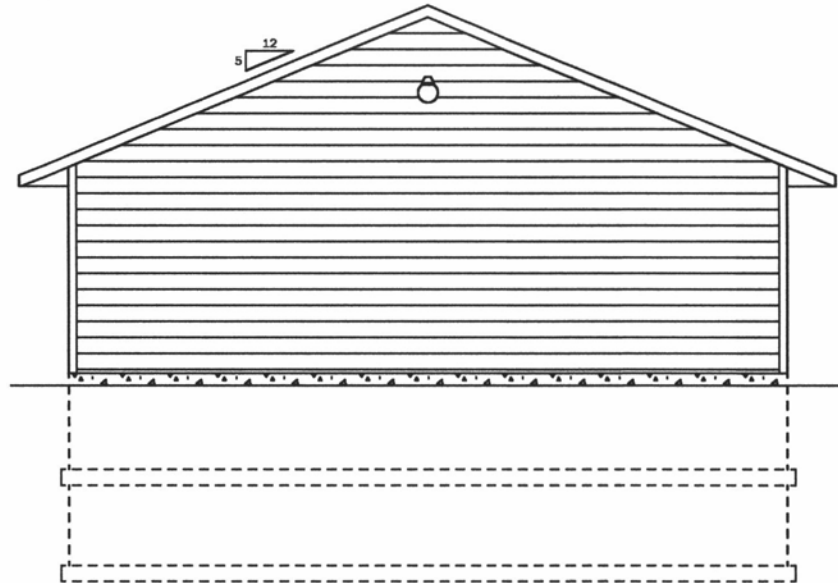

# REAR ELEVATION

SCALE: 1/8" = 1'-0"


Siding: SmartSide™  
hardboard siding  
color: Sierra  
(same as house)

Shingles: 30 year asphalt  
(color same as house)

## RECEIVED

NOV 22 2013

RAPID CITY COMMUNITY PLANNING  
& DEVELOPMENT SERVICES

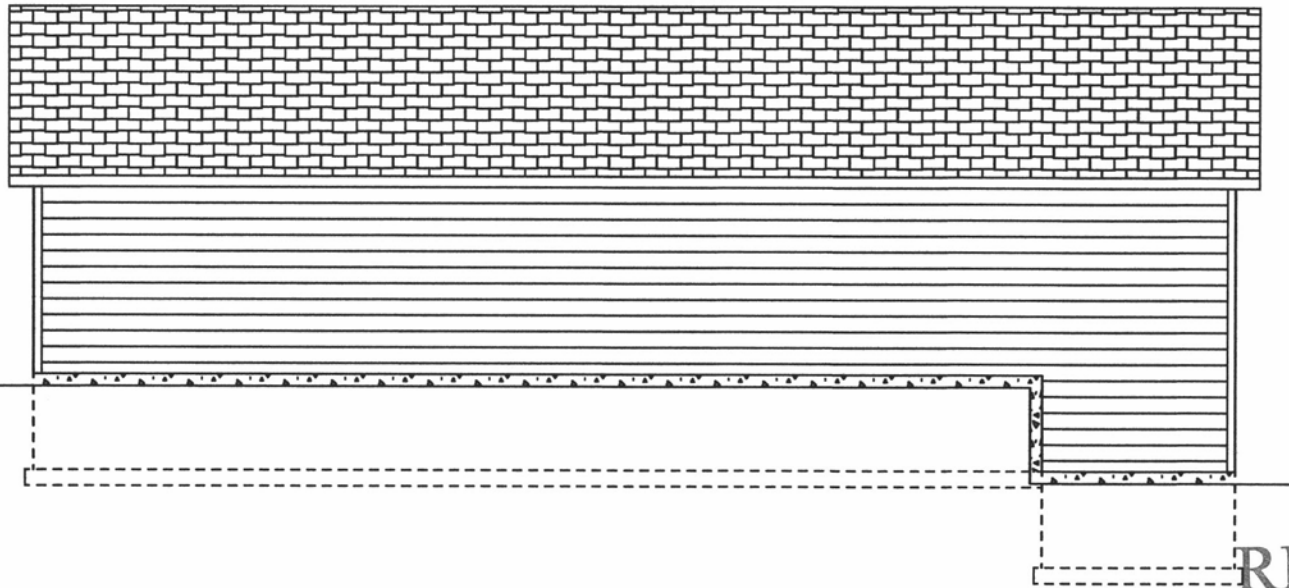

RECEIVED

NOV 22 2013

RAPID CITY COMMUNITY PLANNING & DEVELOPMENT SERVICES


# LEFT ELEVATION

SCALE: 1/8" = 1'-0"

RECEIVED

NOV 22 2013

RAPID CITY COMMUNITY PLANNING & DEVELOPMENT SERVICES

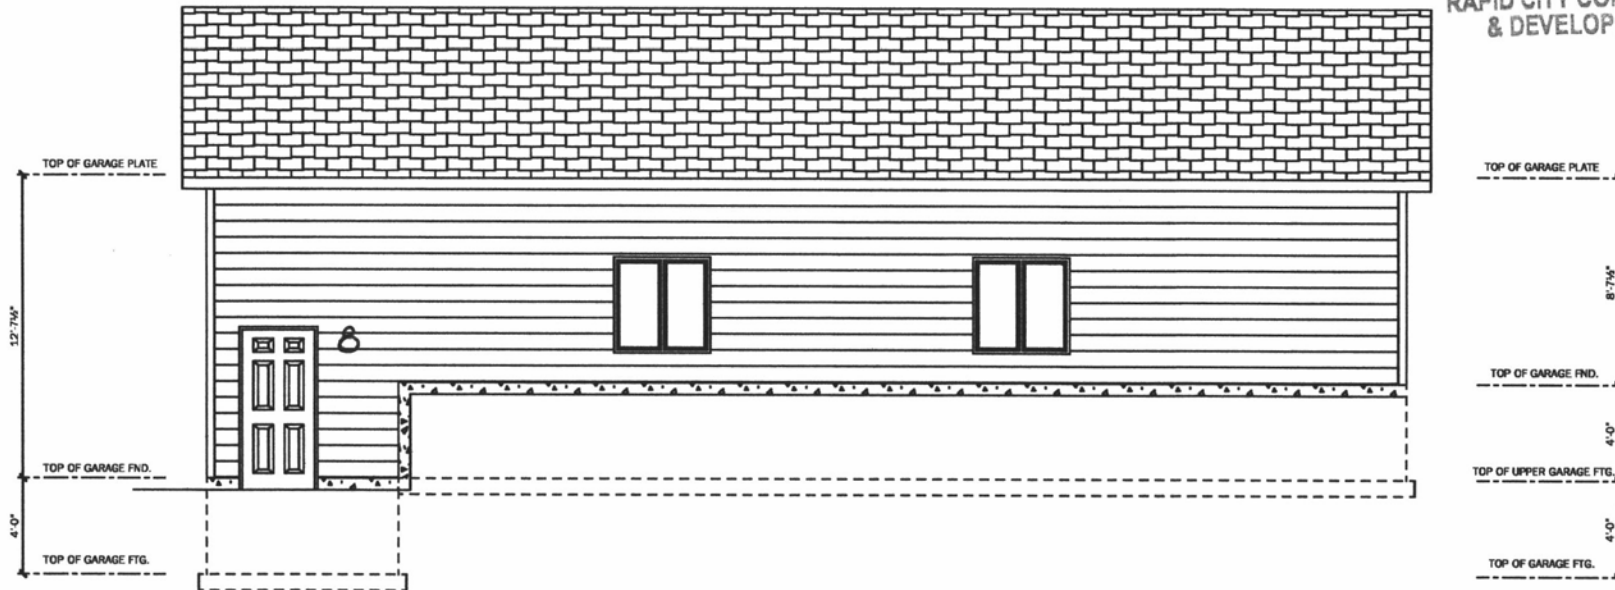

# RIGHT ELEVATION

SCALE: 1/8" = 1'-0"