




LEFT ELEVATION
SCALE 1/4" = 1'-0"

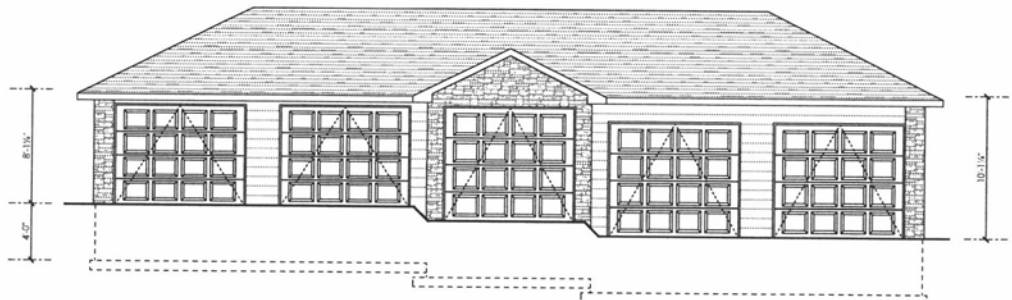


FRONT ELEVATION
SCALE 1/4" = 1'-0"

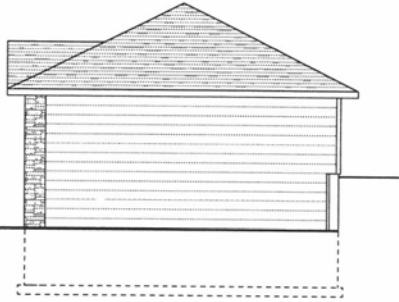


RIGHT ELEVATION
SCALE 1/4" = 1'-0"

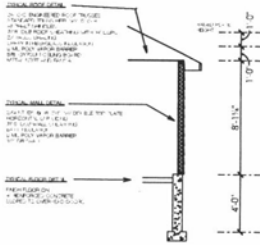


TYPICAL SECTION
SCALE 1/2" = 1'-0"

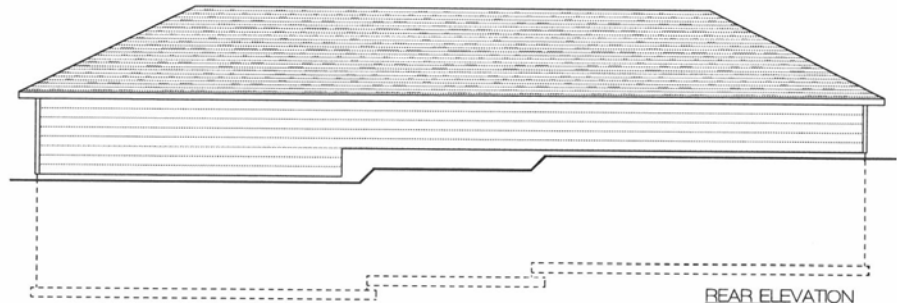

REAR ELEVATION
SCALE 1/4" = 1'-0"

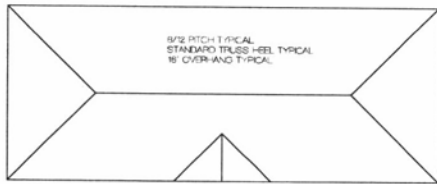

BIRDS EYE PLAN
SCALE 1/8" = 1'-0"

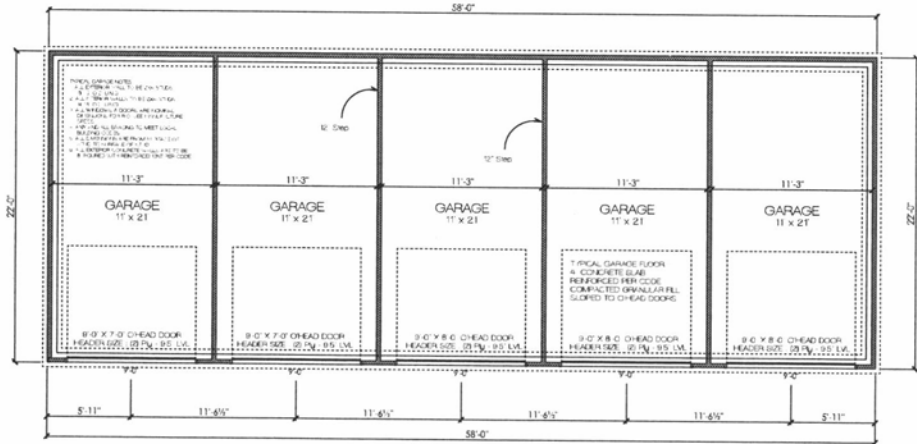

Total Garage Area | 1276 sq ft

MAIN FLOOR PLAN
SCALE 1/4" = 1'-0"

IMPORTANT
 PROJECT NO. 13PD053
 DATE: 11/15/13
 PROJECT: GARAGE
 CLIENT: [REDACTED]

PROJECT FILE
 Project Properties
 SOUTH DAKOTA

DATE: 11/15/13
 CATEGORY: 13PD053
 REVISION: 1/1/13

PROJECT NUMBER: 13PD053

DRAWN BY: DJ

CHECKED:

SHEET NUMBER: