
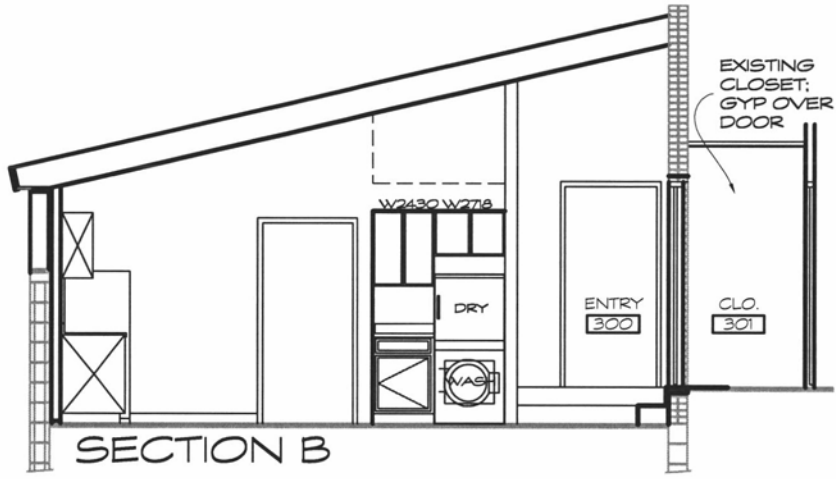


RECEIVED

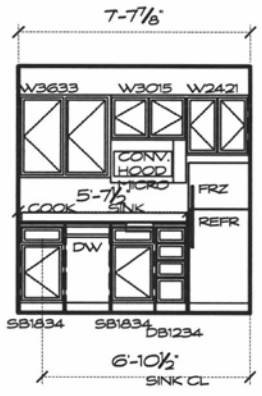

1 KITCHEN ELEVATION  
A5 SCALE: 1/4" = 1'-0"

2 LAUNDRY ELEVATION  
A5 SCALE: 1/4" = 1'-0"


CREAMERY RESIDENCE  
RAPID CITY, SD  
SHEET TITLE: INTERIOR & EXTERIOR ELEVATIONS

PROJECT NO:	13009
CADD FILE:	CD
DATE:	1/23/14
DRAWN BY:	FNL


NO.	REVISION	DATE	BY

207 MAIN ST. STE. 207  
RAPID CITY, SD 57102  
605-342-0000 FAX 605-342-0022  
237 W. 6TH ST.  
RAPID CITY, SD 57102  
605-342-0000 FAX 605-342-0022

**Fennell Design**  
Architecture & Project Management

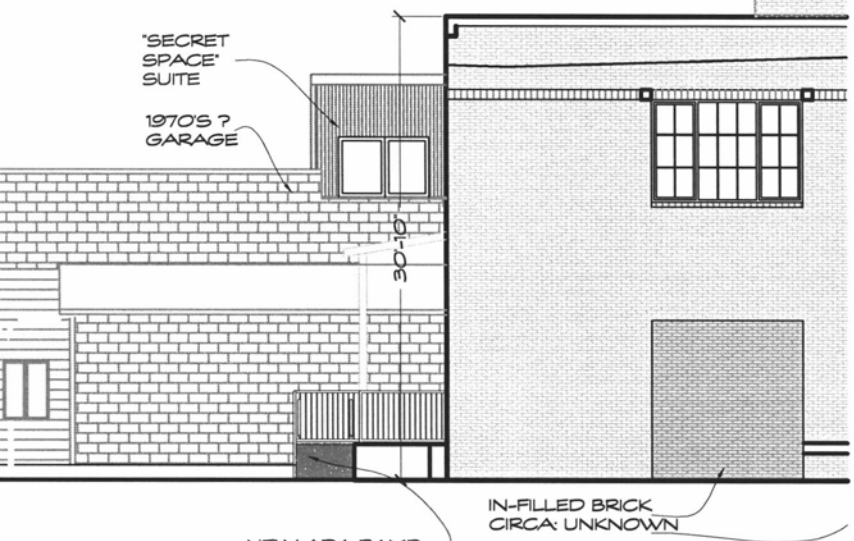

3 EAST ELEVATION  
A4 SCALE: 1/8" = 1'-0"

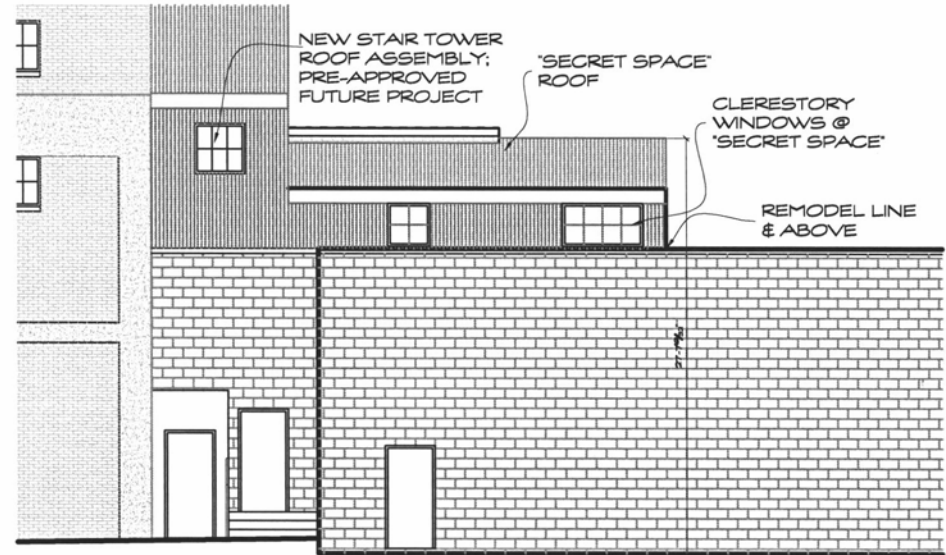

4 WEST ELEVATION  
A4 SCALE: 1/8" = 1'-0"

A4