
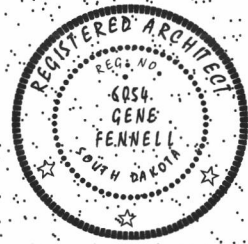


1 FLOOR PLAN

A2 SCALE: 1/4" = 1'-0"

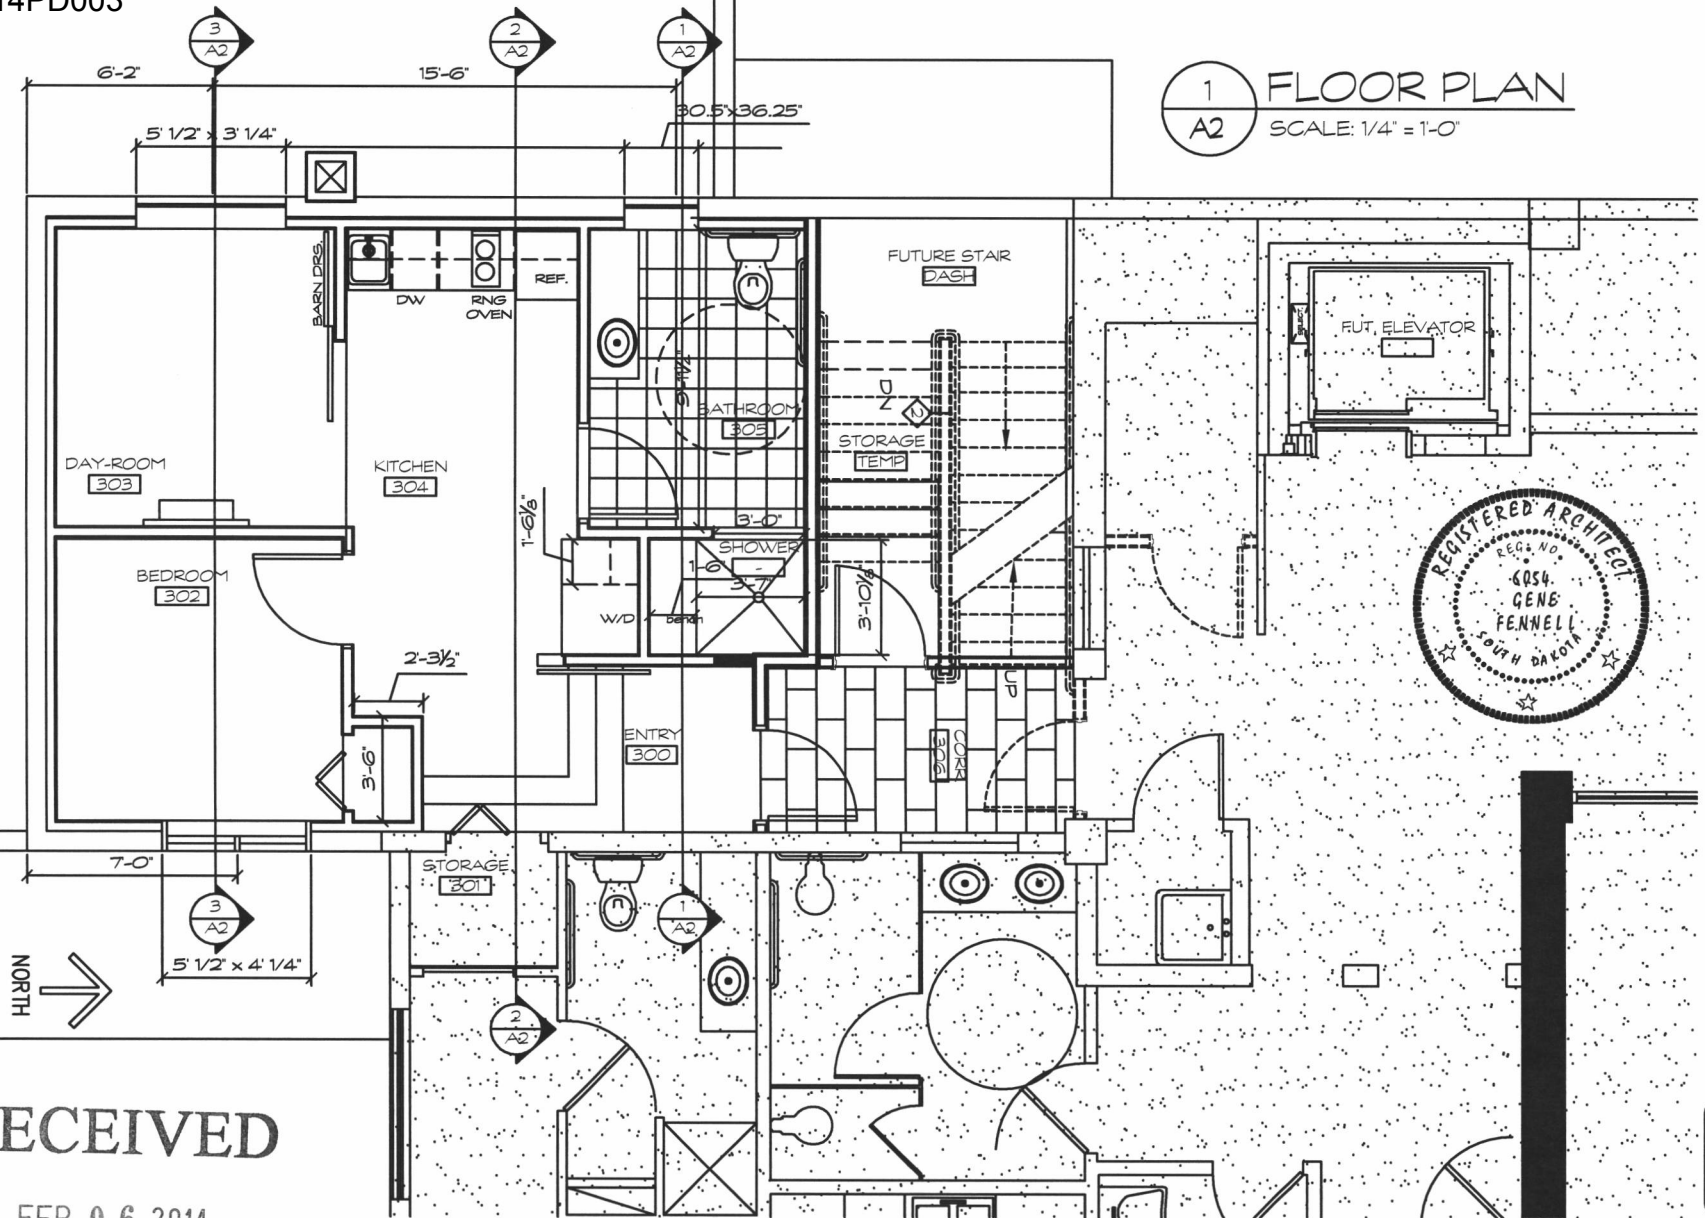

HISTORIC FAIRMONT CREAMERY
RAPID CITY, SD
SHEET TITLE: CARE-TAKERS SUITE 208

CONTRACT NO.	060175
CADD FILE	CD
DATE	1/22/14
DRAWN BY	FNL

NO.	REVISION	DATE	BY

632 ST. JOSEPH ST.
RAPID CITY, SD 57102
(605) 716-0520 FAX 716-0521
237 N. 87th ST.
CLUSTER, SD 57130
(605) 673-6336

Fennell Design, Inc.
Architecture & Project Management

RECEIVED

FEB 06 2014

A2