


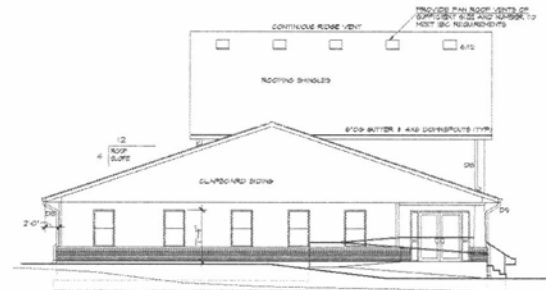


PROPOSED SOUTH ELEVATION
SCALE: 1/8"=1'-0"




PROPOSED EAST ELEVATION
SCALE: 1/8"=1'-0"




PROPOSED NORTH ELEVATION
SCALE: 1/8"=1'-0"

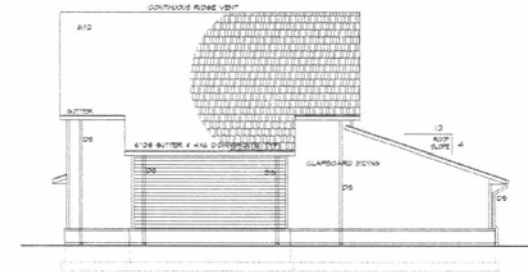

PROPOSED WEST ELEVATION
SCALE: 1/8"=1'-0"

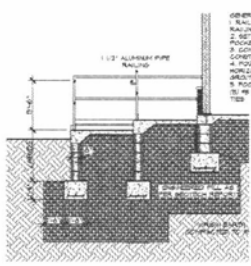


RAMP SECTION A-A

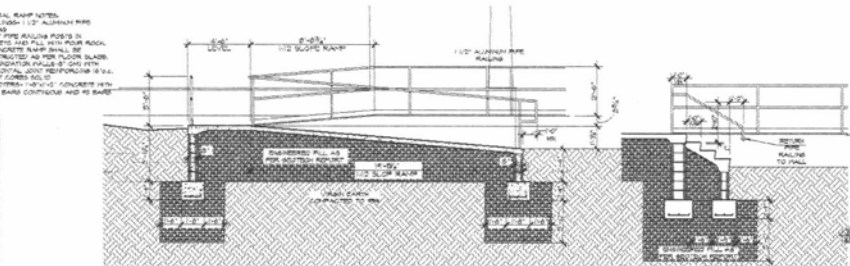

PROPOSED EXTERIOR RAMP & STAIR

SCALE: 1/4"=1'-0"

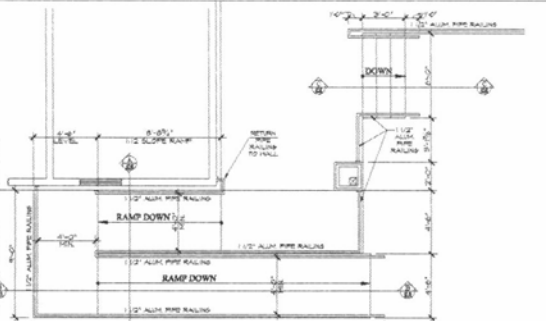

PLAN OF EXTERIOR RAMP & STAIR


Kenneth R. Selden
ARCHITECT
 11 Glenview Court, Orchard Park, NY 14627
 716-649-7998 krs@krsarchitect.com


HE SAPA NEW LIFE
FAMILY LIFE CENTER
 415 MACARTHUR STREET
 RAPID CITY, SOUTH DAKOTA

PROJECT NO.: FRACH
 LAD FILE NO.: W1902.004
 SHEET NO.: 10
 SCALE:

A2.01
 7 of 15