

EXISTING TREES TO BE TRIMMED/REMOVED ACCORDINGLY FOR CONSTRUCTION OF RETAINING WALL. LESSOR SHALL GIVE CONSENT BEFORE ANY TREE REMOVAL BEGINS.

LANDSCAPE KEY				
SYMBOL	QTY.	COMMON NAME	BOTANICAL NAME	MATURE SIZE
	12	BLACK HILLS SPRUCE	PICEA GLAUCA 'DENSATA'	H: 60' W: 25'

PLANTING SIZE: #1 CONTAINER

NOT FOR CONSTRUCTION

DESIGN 1

ROBERT J DAVIS, AIA
ARCHITECT
9973 VALLEY VIEW RD.
EDEN PRAIRIE, MN 55344
(952) 903-8299

VERIZON WIRELESS

10801 BUSH LAKE ROAD
BLOOMINGTON, MN 55438
(612) 720 - 0030

PROJECT


2005125051

RCYC
SW RAPID CITY

TOMAHAWK DRIVE
RAPID CITY, SD 57702

SHEET CONTENTS:
LANDSCAPE PLAN

DRAWN BY:	A. STANLEY
DATE:	05-06-13
CHECKED BY:	TAB/DRT
REV. A	09-13-13
REV. B	11-26-13

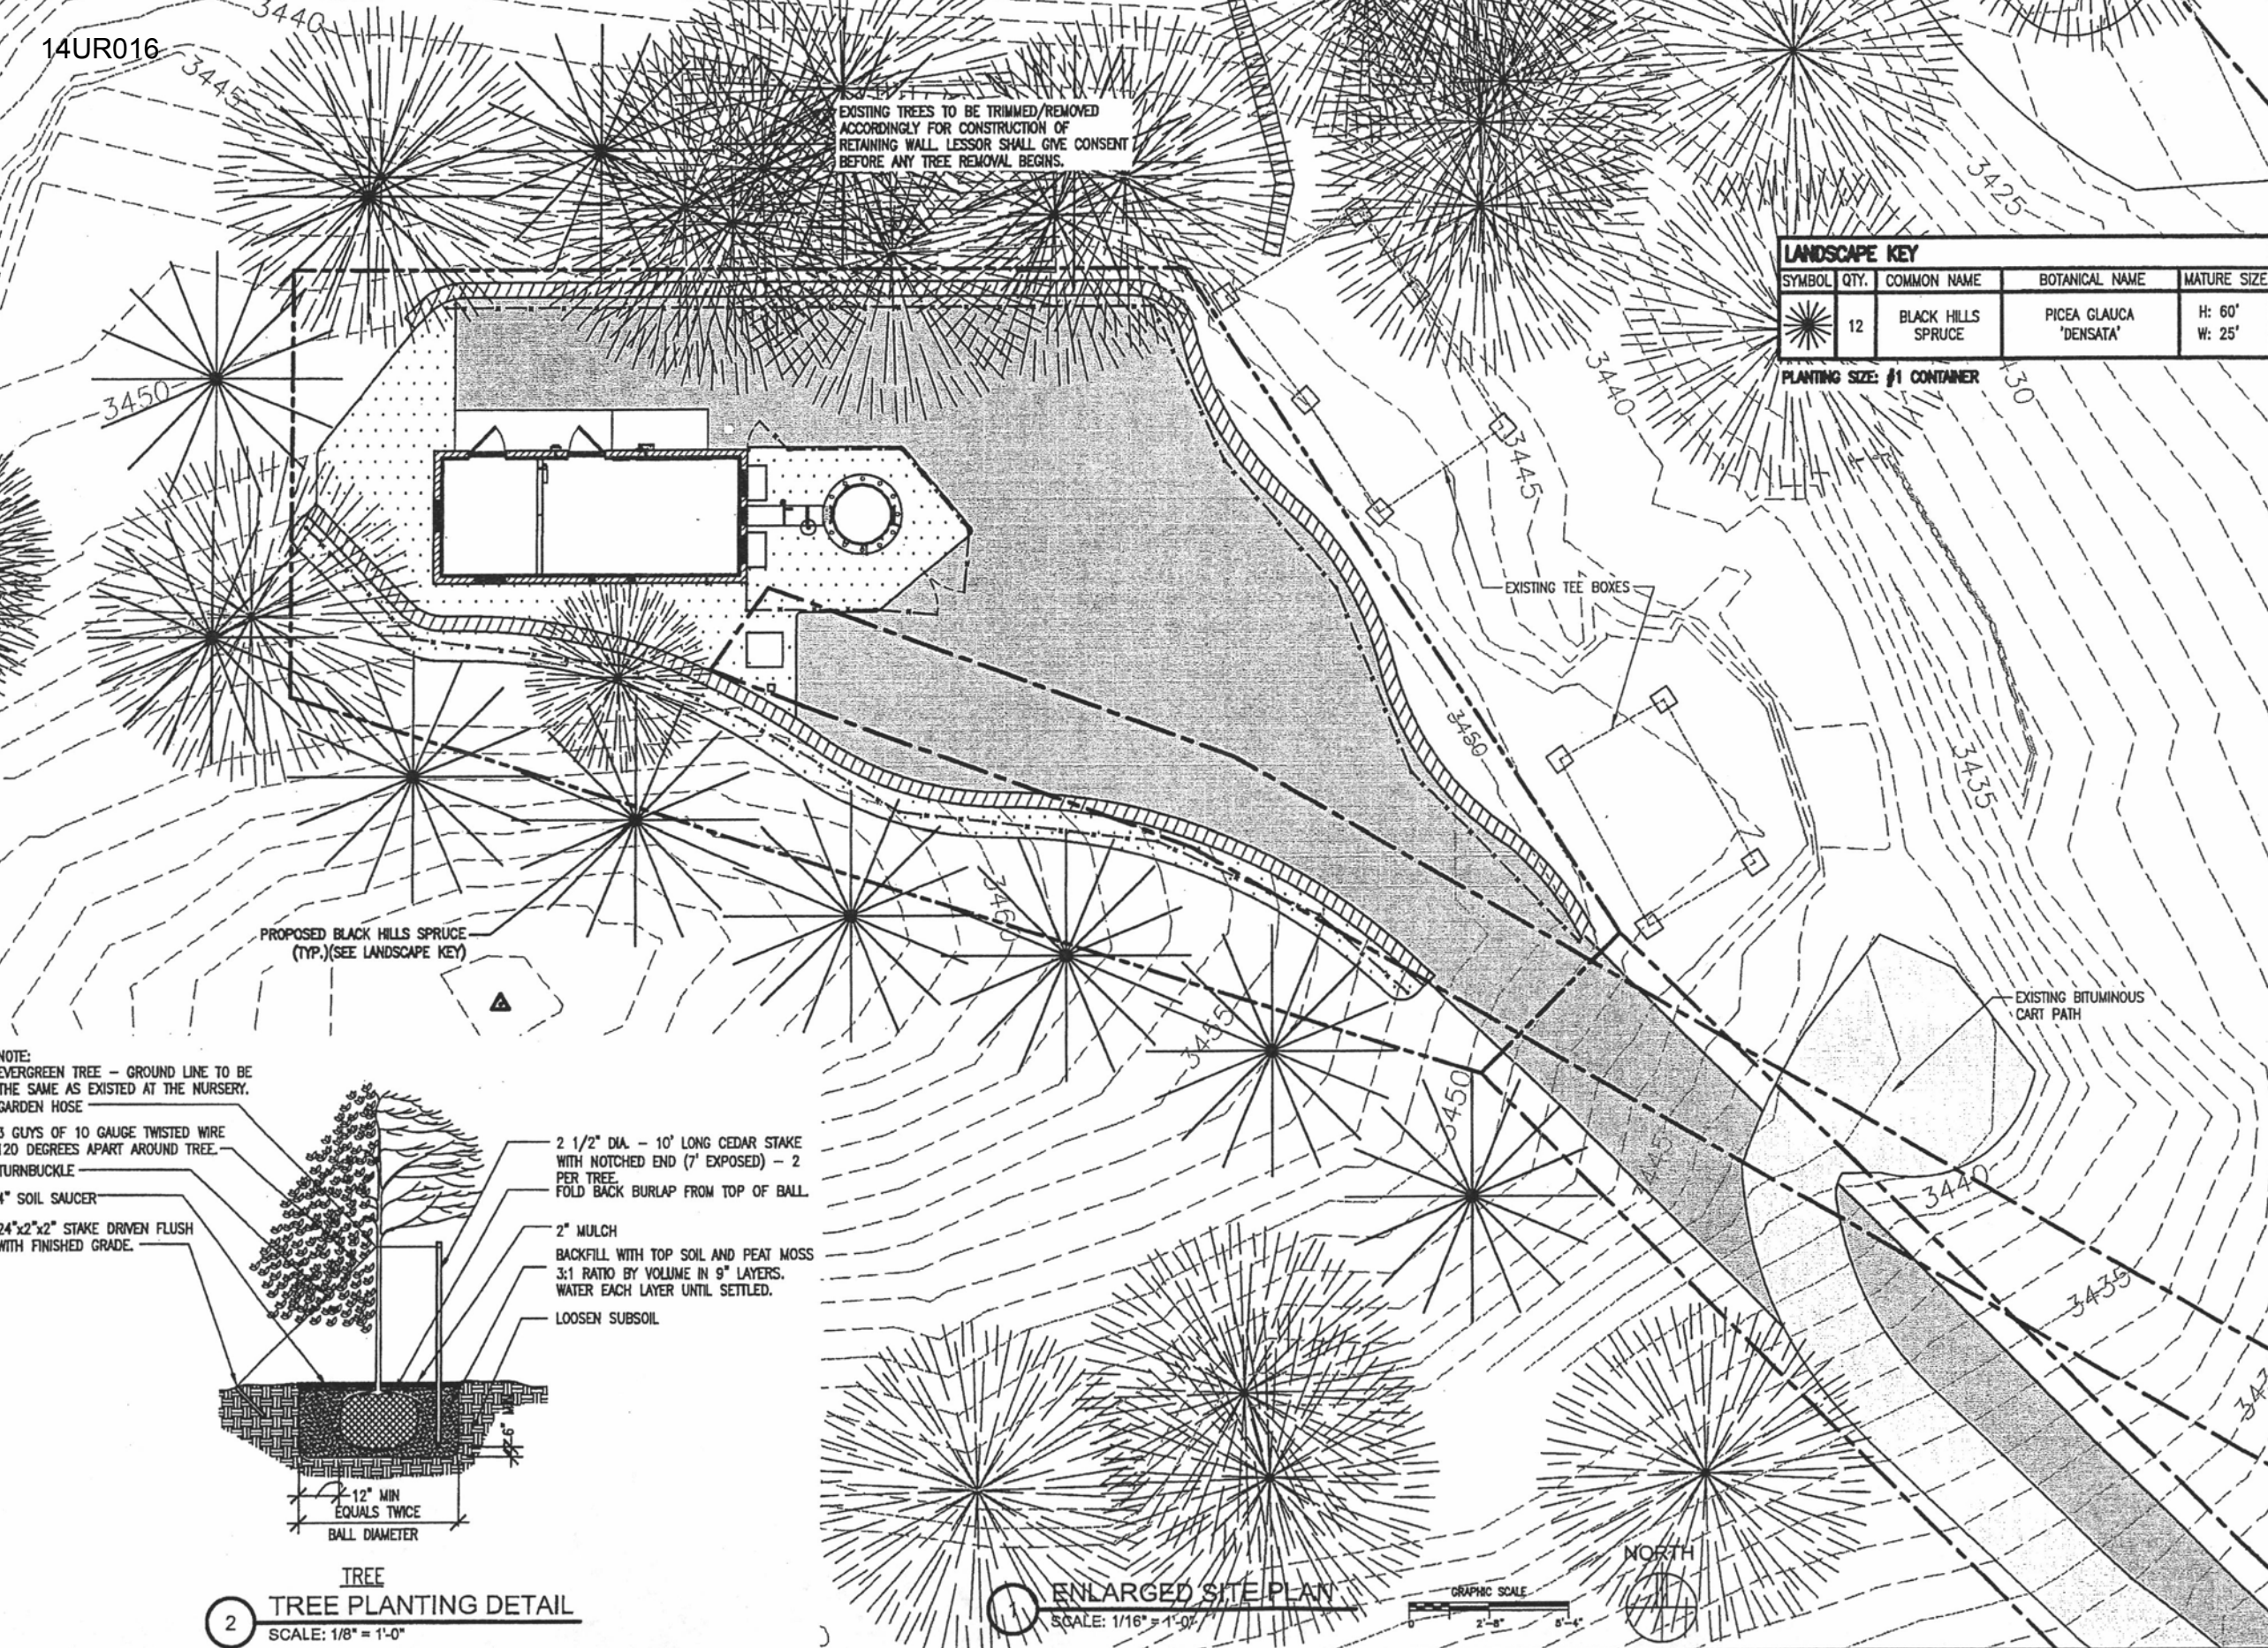


PROPOSED BLACK HILLS SPRUCE (TYP.) (SEE LANDSCAPE KEY)

NOTE:
EVERGREEN TREE - GROUND LINE TO BE THE SAME AS EXISTED AT THE NURSERY.
GARDEN HOSE

3 GUYS OF 10 GAUGE TWISTED WIRE @ 120 DEGREES APART AROUND TREE.
TURNBUCKLE
1" SOIL SAUCER
24"x2"x2" STAKE DRIVEN FLUSH WITH FINISHED GRADE.

2 1/2" DIA. - 10' LONG CEDAR STAKE WITH NOTCHED END (7' EXPOSED) - 2 PER TREE.
FOLD BACK BURLAP FROM TOP OF BALL.


2" MULCH
BACKFILL WITH TOP SOIL AND PEAT MOSS 3:1 RATIO BY VOLUME IN 9" LAYERS.
WATER EACH LAYER UNTIL SETTLED.
LOOSEN SUBSOIL

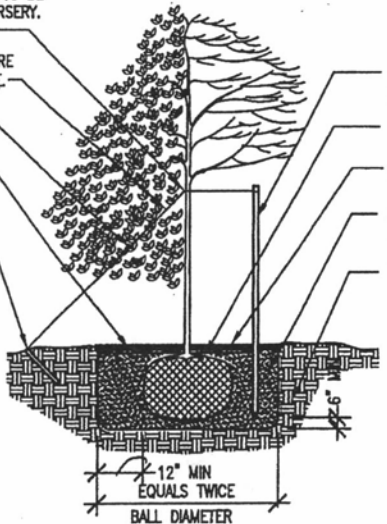

TREE PLANTING DETAIL
SCALE: 1/8" = 1'-0"

ENLARGED SITE PLAN

SCALE: 1/16" = 1'-0"

 

NORTH