



COLOR KEY


- PANTONE 173
- DUNN EDWARDS "CRISP MUSLIN" DE-6212
- WHITE
- BLACK
- PANTONE 425C

SEE DETAILS ON SHEET 2A

40 SQ. FT.

SCALE: 3/4" = 1'-0"

SIGN
1 FRONT VIEW

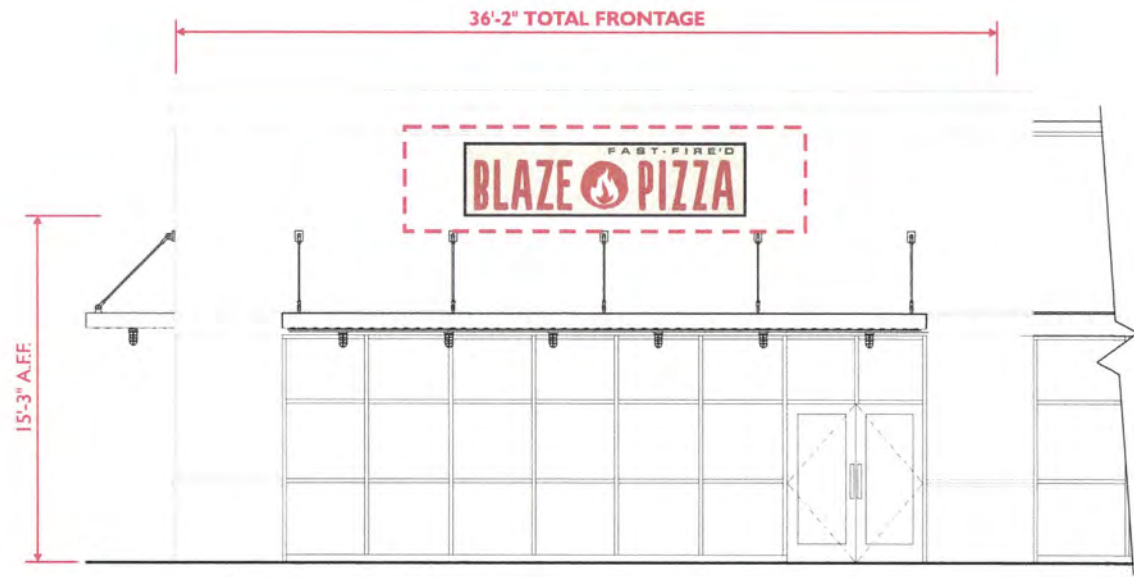

RECEIVED

MAY 27 2014

RAPID CITY COMMUNITY PLANNING & DEVELOPMENT SERVICES

EAST ELEVATION

QTY - 1

SCALE 3/16" = 1'-0"

VISIBLE GRAPHICS

21520 Strathern Street
Cinago Park, CA 91304
T 818.787.6477 x1062
F-Fax 818.477.5123
www.visiblegraphics.com

Project Name: **Blaze Pizza - Rushmore Crossing**

Project Address: **1325 Eglin Street
Rapid City, SD 57701**

Date: **05.16.14**

Sign Type: **Multi**

Scale: **As Noted**

Sr Acct Mngr: **Dave**

Coordinator: **Janine**

Designer: **Cristian**

CLIENT

CLIENT APPROVAL

Visible Graphics does NOT provide primary electrical to sign location - responsibility of others

Client Signature: _____ Date: _____

COPY - COLORS - SIZES


LANDLORD APPROVAL

Landlord Signature: _____ Date: _____

This design is the exclusive property of Visible Graphics and cannot be reproduced in whole or part, without prior written approval

Job Number: _____

Sheet: **1**

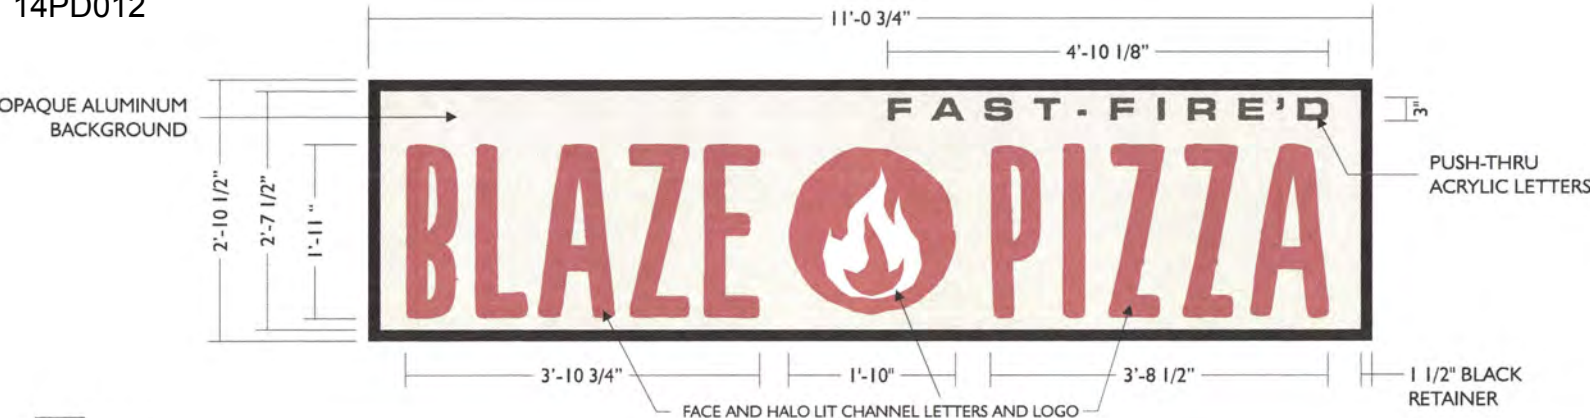


COLOR KEY	
	PANTONE 173
	DUNN EDWARDS "CRISP MUSLIN" DE-6212
	WHITE
	BLACK
	PANTONE 425C

SEE DETAILS ON SHEET 2A

SIGN 2 FRONT VIEW

32 SQ. FT.
SCALE: 3/4" = 1'-0"

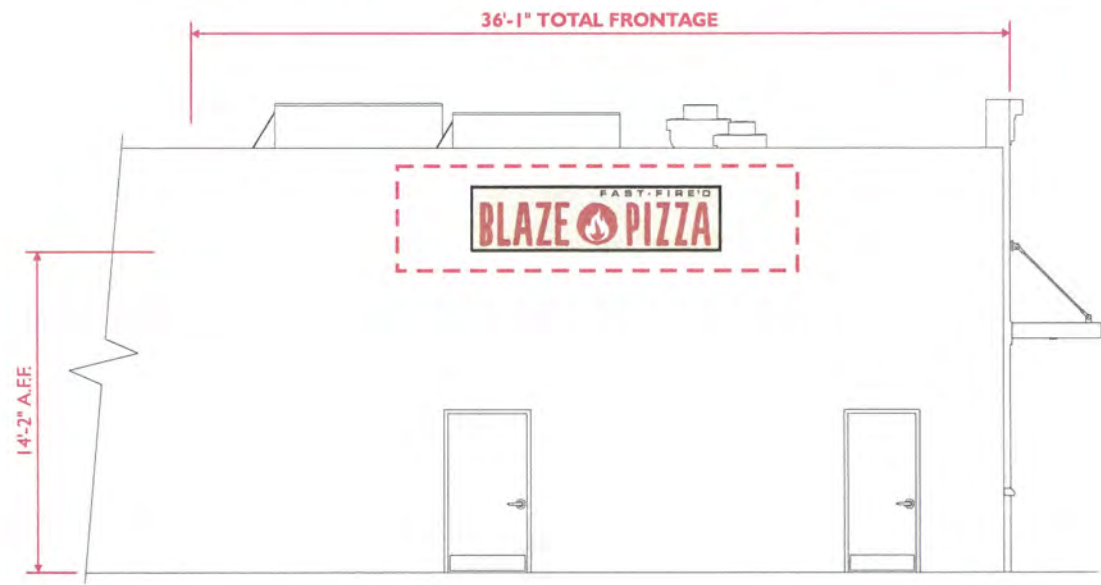

RECEIVED

MAY 27 2014

RAPID CITY COMMUNITY PLANNING & DEVELOPMENT SERVICES

WEST ELEVATION

QTY - 1
SCALE 3/16" = 1'-0"

VISIBLE GRAPHICS

21520 Swathorn Street
Cleroga Park, CA 91304
T 818.787.0477 x1062
F-Fax 818.477.5123
www.visiblegraphics.com

Project Name:
Blaze Pizza - Rushmore Crossing

Project Address:
**1325 Eglin Street
Rapid City, SD 57701**

Date: **05.16.14**

Sign Type: **Multi**

Scale: **As Noted**

Sr Acct Mngr: **Dave**

Coordinator: **Janine**

Designer: **Cristian**

CLIENT

CLIENT APPROVAL

Visible Graphics does NOT provide primary electrical to sign location - responsibility of others

Client Signature _____ Date _____

COPY - COLORS - SIZES

LANDLORD APPROVAL

Landlord Signature _____ Date _____

This design is the exclusive property of Visible Graphics and cannot be reproduced in whole or part, without prior written approval

Job Number _____

Sheet:
2