


RECEIVED

JUL 1 1 2014

RAPID CITY COMMUNITY PLANNING & DEVELOPMENT SERVICES

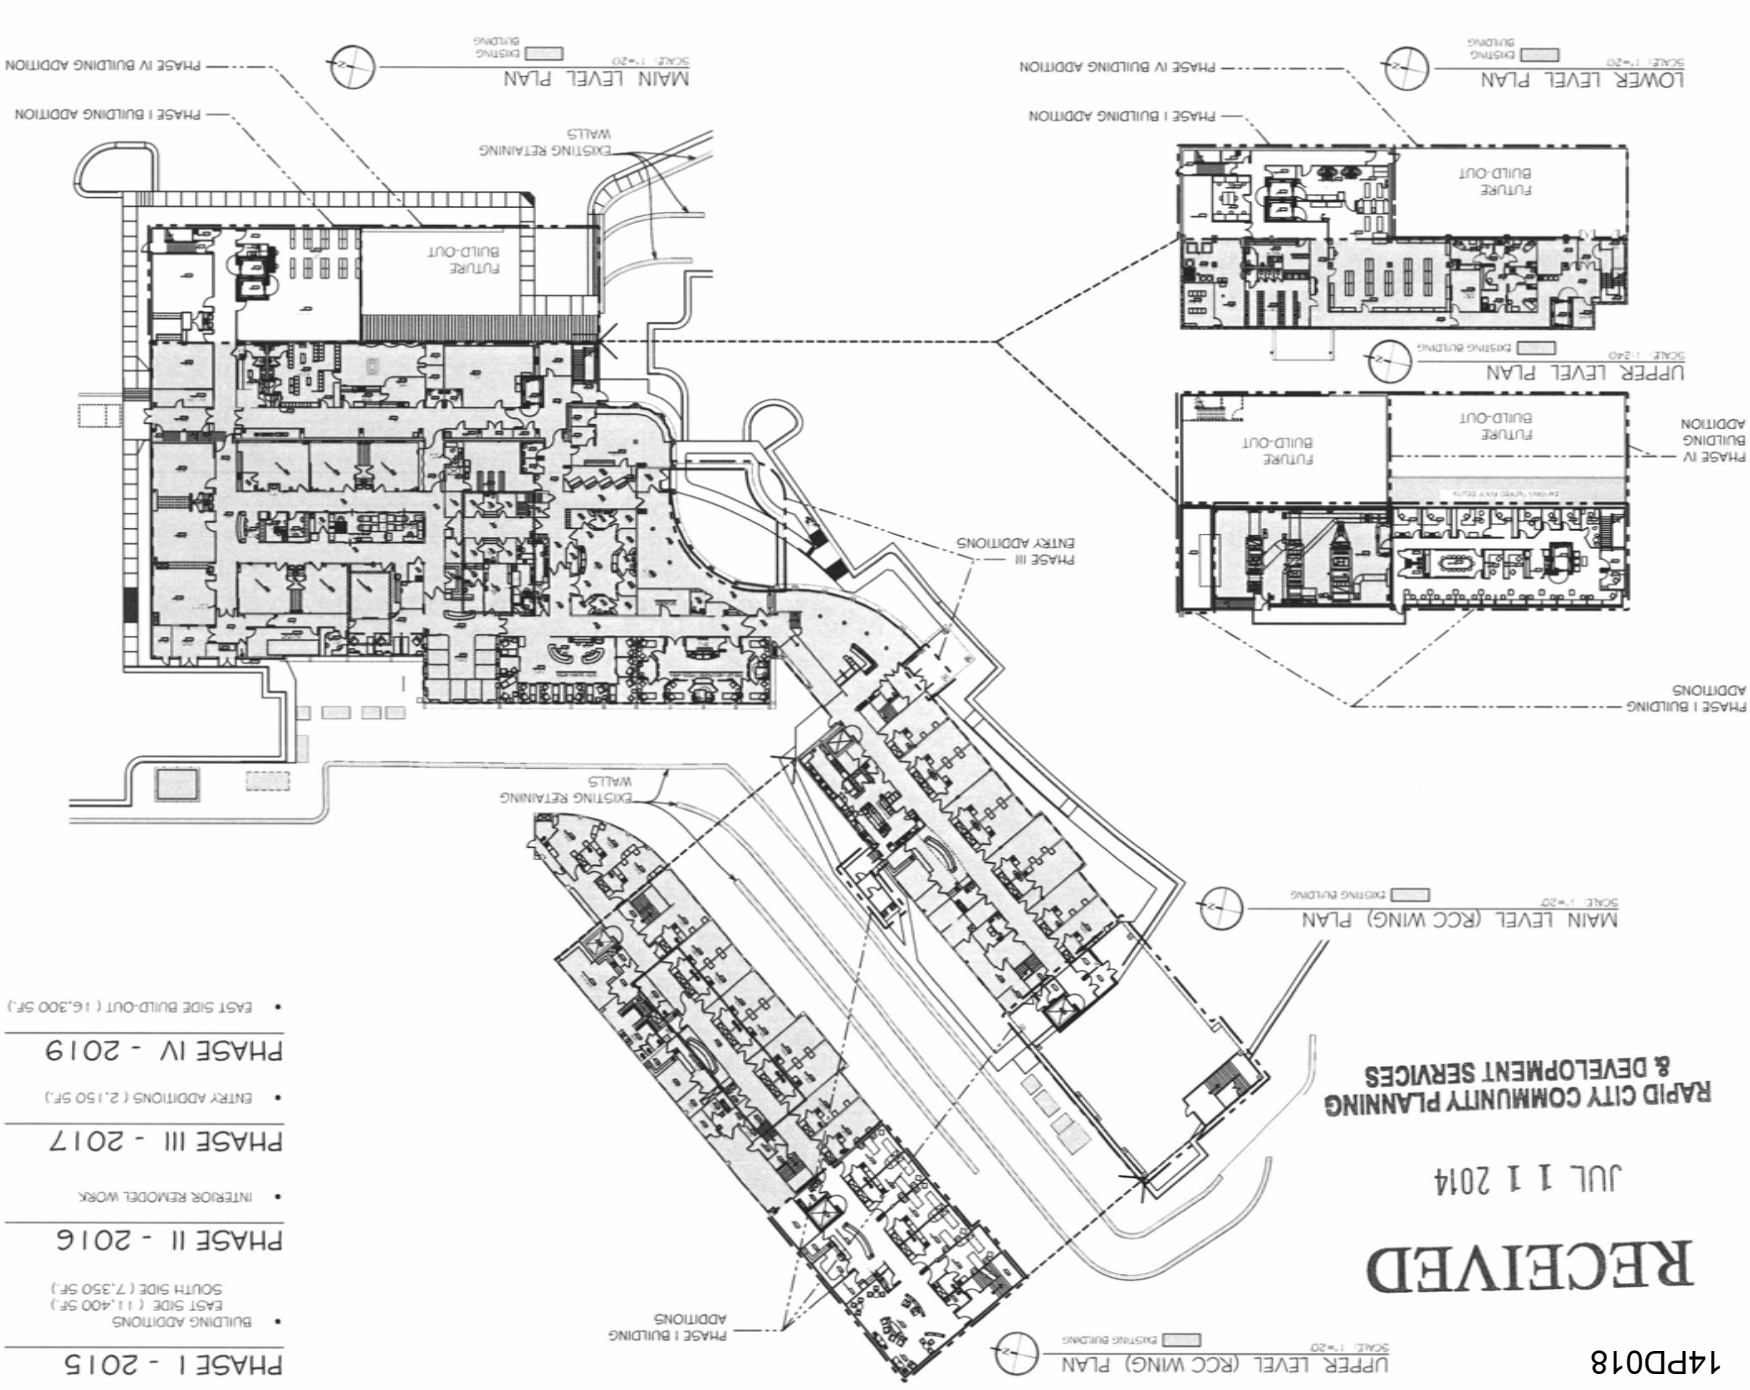

- BUILDING ADDITIONS
EAST SIDE (11,400 SF.)
SOUTH SIDE (7,350 SF.)
- PHASE I - 2015
- INTERIOR REMODEL WORK
- PHASE II - 2016
- PHASE III - 2017
- ENTRY ADDITIONS (2,150 SF.)
- PHASE IV - 2019
- EAST SIDE BUILD-OUT (16,300 SF.)

Project Title
**BLACK HILLS SURGICAL HOSPITAL
 EXPANSION & RENOVATION**
 RAPID CITY, SOUTH DAKOTA

Sheet Title
 Sheet Number
 Floor Plans (ALL)

**WILLIAMS & ASSOCIATES
 ARCHITECTURE, INC.**
 125 E. Columbia Street, Suite 200, Rapid City, South Dakota 57701
 Phone: (605) 342-0200 Fax: (605) 342-0201 Email: info@williamsarch.com Web: www.williamsarch.com