


RECEIVED

SEP 25 2014


RAPID CITY COMMUNITY PLANNING
& DEVELOPMENT SERVICES

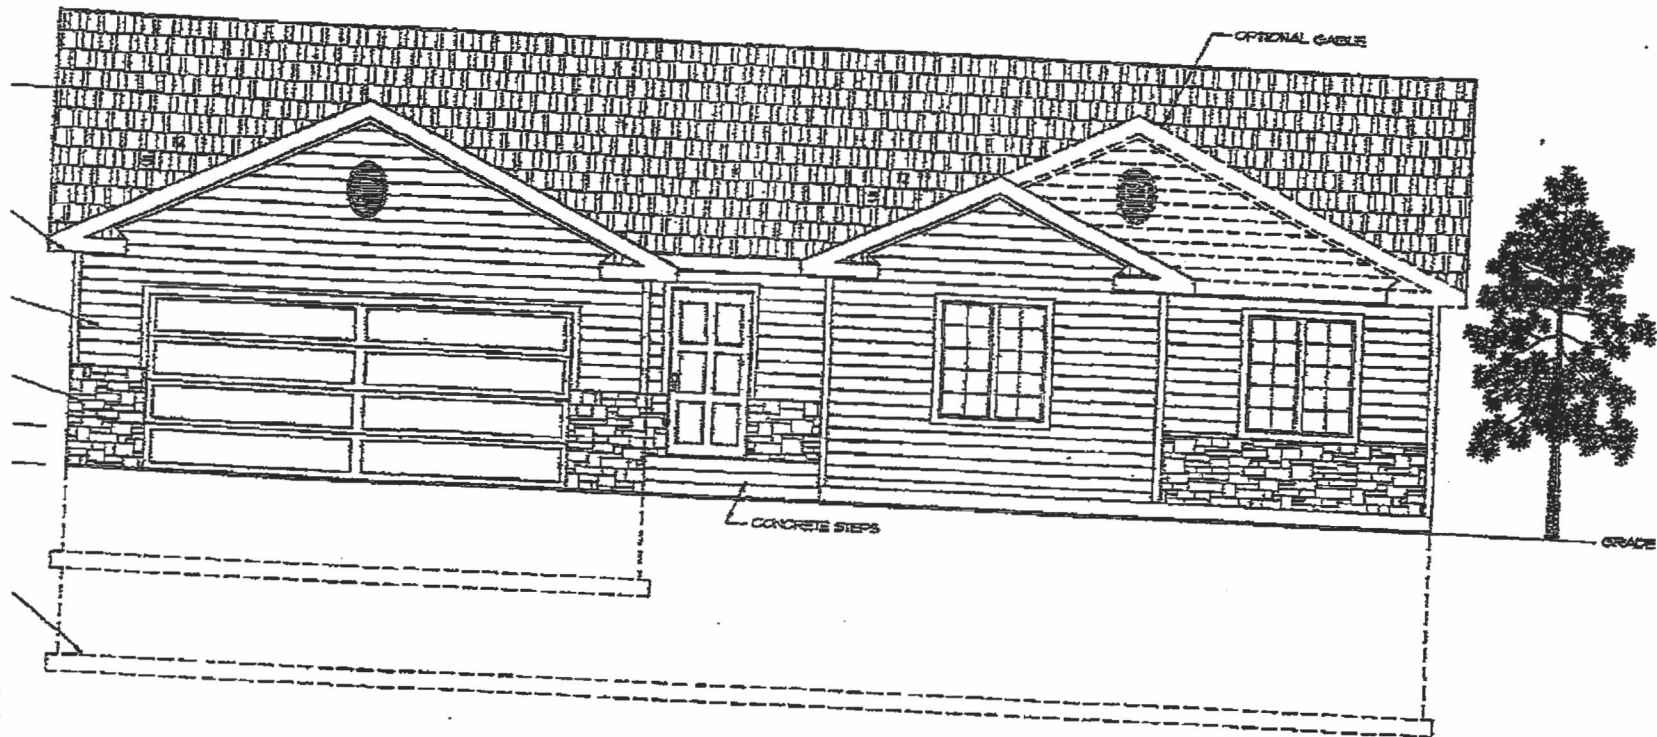

FRONT ELEVATION
SCALE 1/8"=1'-0"

SHEET 1 OF 1

1547 S. 6th

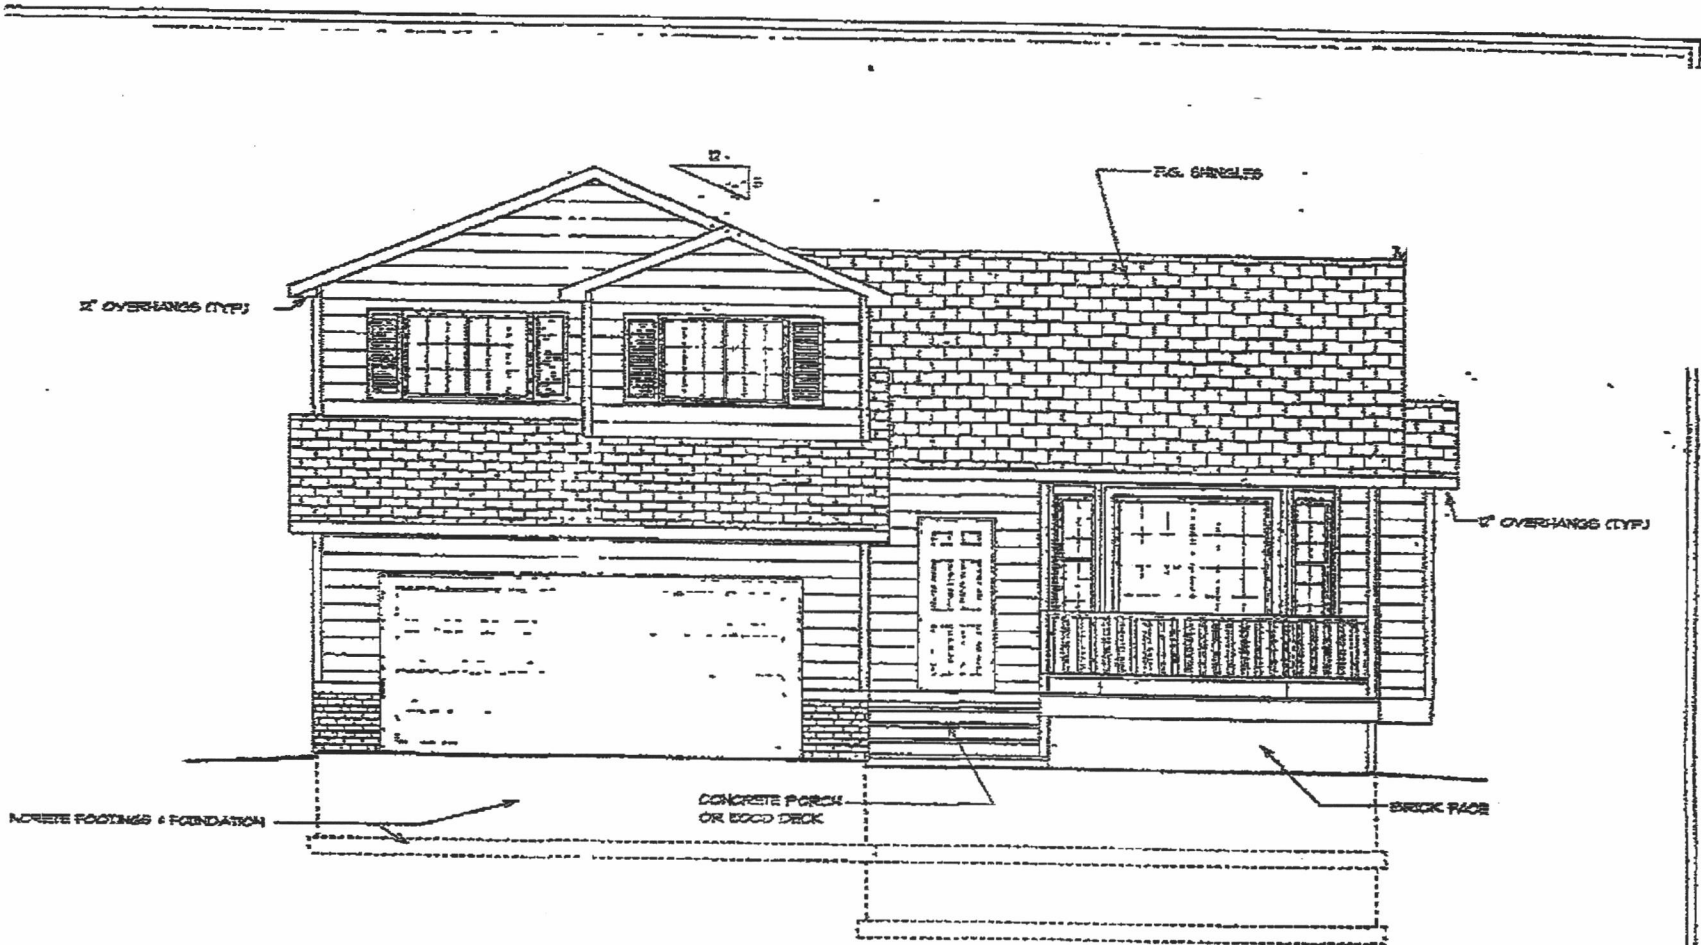

FRONT ELEVATION

SCALE: 1/4" = 1'-0"

13'10 3/4"

NOTE: SEE SECTIONS SHEET 6
FOR ALL VERTICAL DIMENSIONS
AND ADDITIONAL MATERIAL
INFORMATION