

RAPID CITY COMMUNITY PLANNING  
& DEVELOPMENT SERVICES

OCT 10 2014

RECEIVED


ENNIS ASSOCIATES

Architecture and Planning  
13994 Turnberry Court,  
Broomfield, Colorado 80020  
(303) 465-2983 / fax (303) 410-1782  
e-mail: don.ennis@comcast.net

THE VILLAGE AT FOUNDERS PARK APARTMENTS - PHASE II  
RAPID CITY, SD.



EAST ELEVATION  
1/8" = 1'-0"

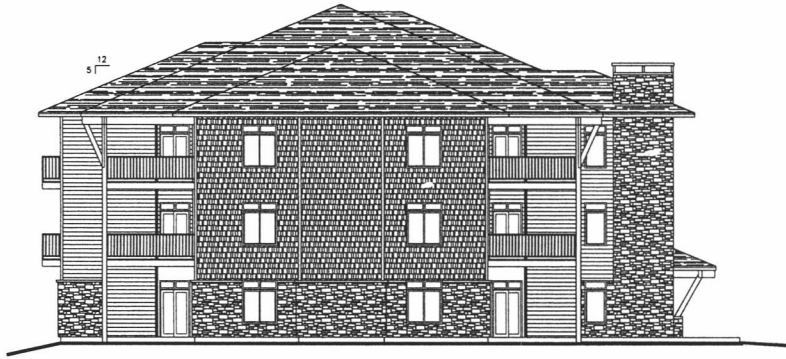


NORTH ELEVATION  
1/8" = 1'-0"



SOUTH ELEVATION  
1/8" = 1'-0"



WEST ELEVATION  
1/8" = 1'-0"

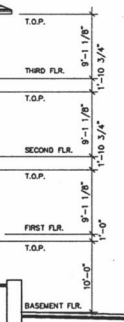

FOR REVIEW  
NOT FOR  
CONSTRUCTION  
9/19/2014

MARK	DATE	DESCRIPTION

PROJECT NO. \_\_\_\_\_ PLOT DATE 9/19/2014  
CAD DWG FILE: \_\_\_\_\_  
COPYRIGHT: 9/19/2014

SHEET TITLE  
PROPOSED EXTERIOR  
ELEVATIONS