



14PD042

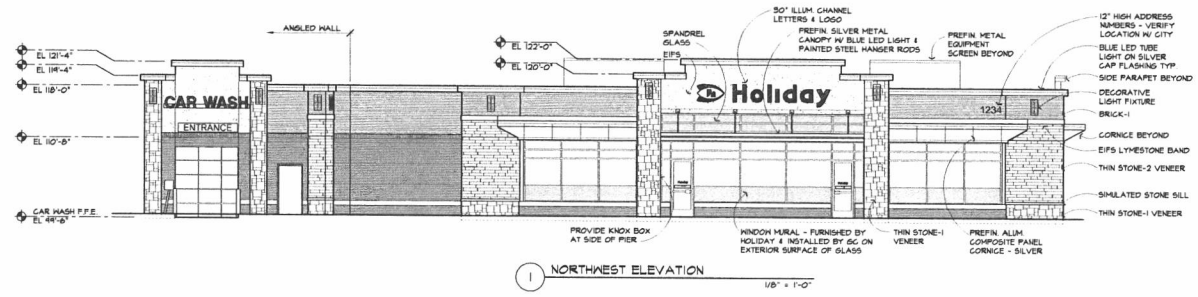


1 NORTHWEST ELEVATION

1/8" = 1'-0"

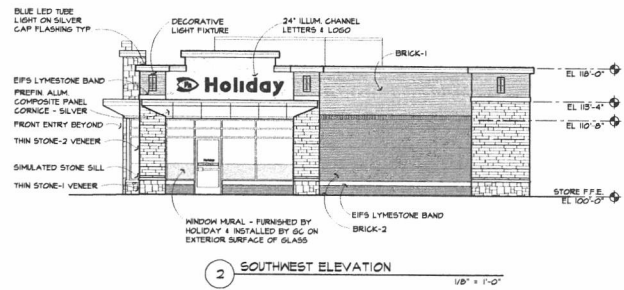


2 SOUTHWEST ELEVATION

1/8" = 1'-0"

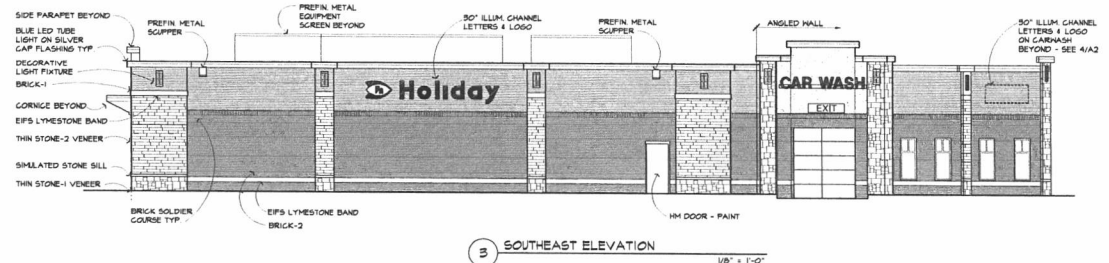

3 SOUTHEAST ELEVATION

1/8" = 1'-0"


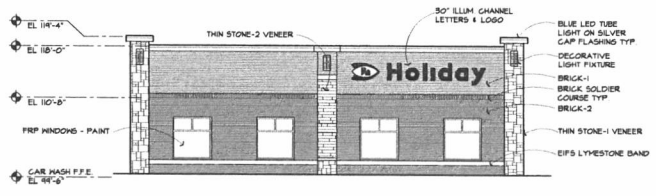


4 NORTHEAST ELEVATION

1/8" = 1'-0"


**ARCHITECTURAL  
CONSORTIUM L.L.C.**

901 North Third Street, Suite 220 612-436-4030  
Minneapolis, MN 55401 Fax 612-892-9960

 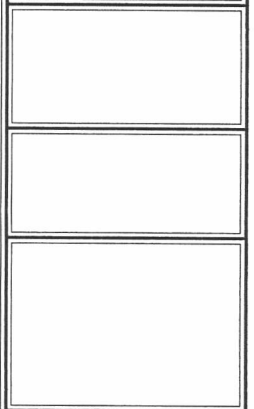

**Holiday  
STATIONSTORE  
RAPID CITY, SD**

PROJECT NUMBER:	14-1070-01
DRAWN BY:	BL
CHECKED BY:	KA
MARK: REVISION / ISSUE:	DATE:
	12-09-14

 

**EXTERIOR  
ELEVATIONS**

**A2**