


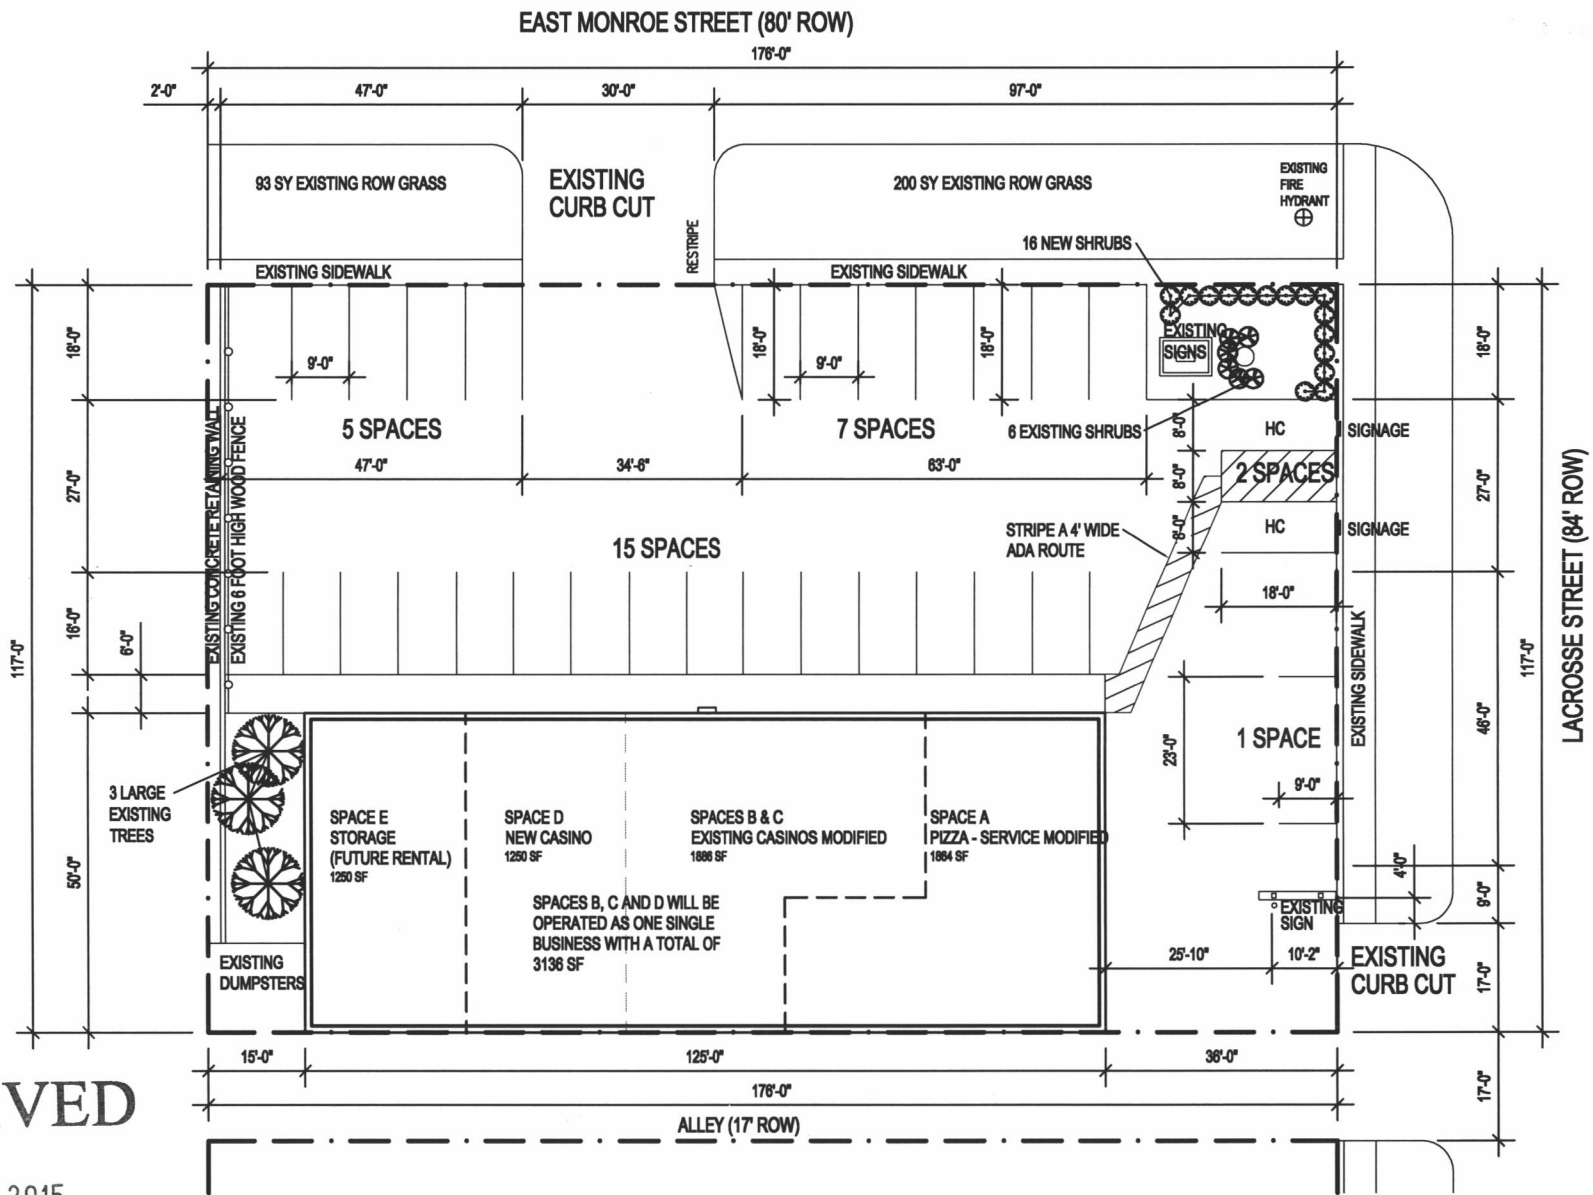

RECEIVED

APR 10 2015

Rapid City Community Planning
& Development Services

SITE PLAN
SCALE: 1" = 30'-0"



KDGI KENNEDY DESIGN GROUP, INC. 4905 ENCHANTED PINES DRIVE RAPID CITY, SD 57701 605.342.5314 kenn@kdginc.com	PROJECT: TENANT IMPROVEMENT FOR WAL-EAST DEVELOPMENT, INC. 827 MAIN STREET RAPID CITY, SD 57701	SITE PLAN	PROJECT NO: 1808 FILE NO: CURRENT FILE DRAWN BY: RKC CHECK BY: RKC DATE: 3.12.15 REVISIONS: 4.10.15	A2 SHEET DATE: 4.10.15
--	--	------------------	--	----------------------------------