



RECEIVED

APR 23 2015

Rapid City Community Planning & Development Services

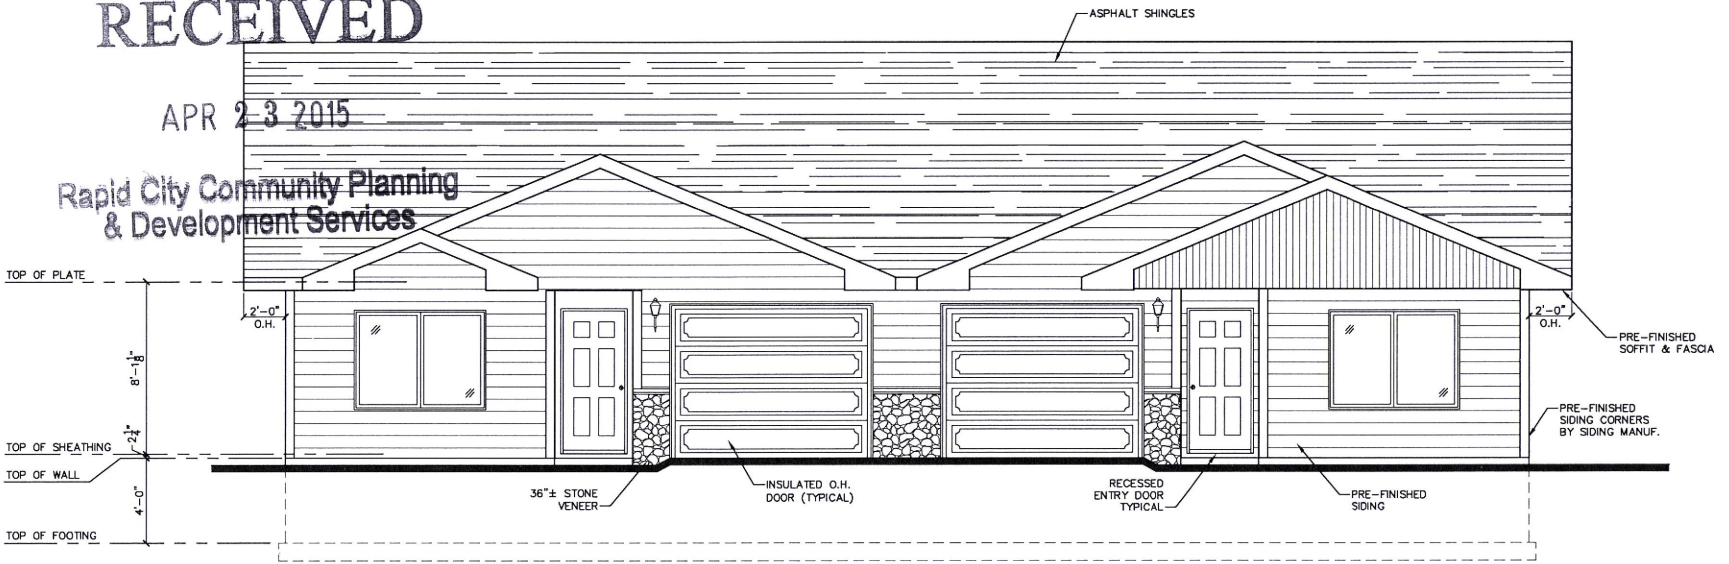

FRONT ELEVATION OPTIONS  
SCALE: 1/4" = 1'-0"

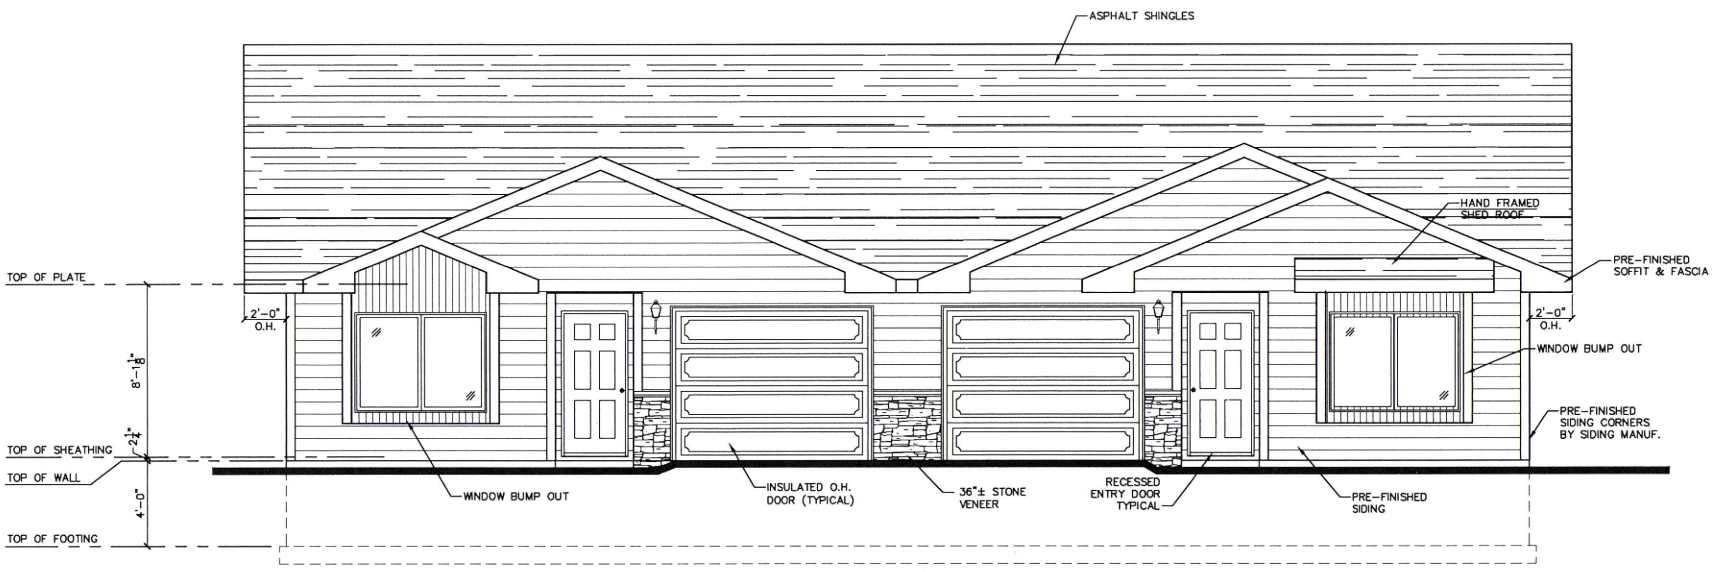

FRONT ELEVATION OPTIONS  
SCALE: 1/4" = 1'-0"

**THE DRAWING BOARD**  
 809 SOUTH STREET  
 SUITE 101  
 RAPID CITY, SD 57701  
 PH: (605) 348-9171  
 e: drawingboard@va.com  
 Computer Drafting Services

THIS DOCUMENT IS (ARE) THE PROPERTY OF THE DRAWING BOARD INC. AND SHALL NOT BE USED FOR ANY OTHER PROJECT FOR ANY REASON WITHOUT THE WRITTEN CONSENT OF THE DRAWING BOARD INC.

Sheet title: \_\_\_\_\_  
 Project title: \_\_\_\_\_

Date: \_\_\_\_\_  
 Designed: \_\_\_\_\_  
 Drawn: \_\_\_\_\_  
 Checked: \_\_\_\_\_  
 Project Number: \_\_\_\_\_  
 File Name: \_\_\_\_\_

Sheet: **0.0**

IF THIS PRINT IS NOT 18"x24" IT IS NOT TO SCALE