
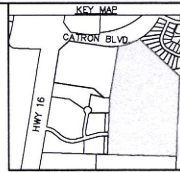


S:\100-148\103 Prelim Road\Drawings\Sheet\PRELIMINARY SUBDIVISION PLAN\150 - MASTER UTILITY PLAN.dwg 4/10/2015 10:08am

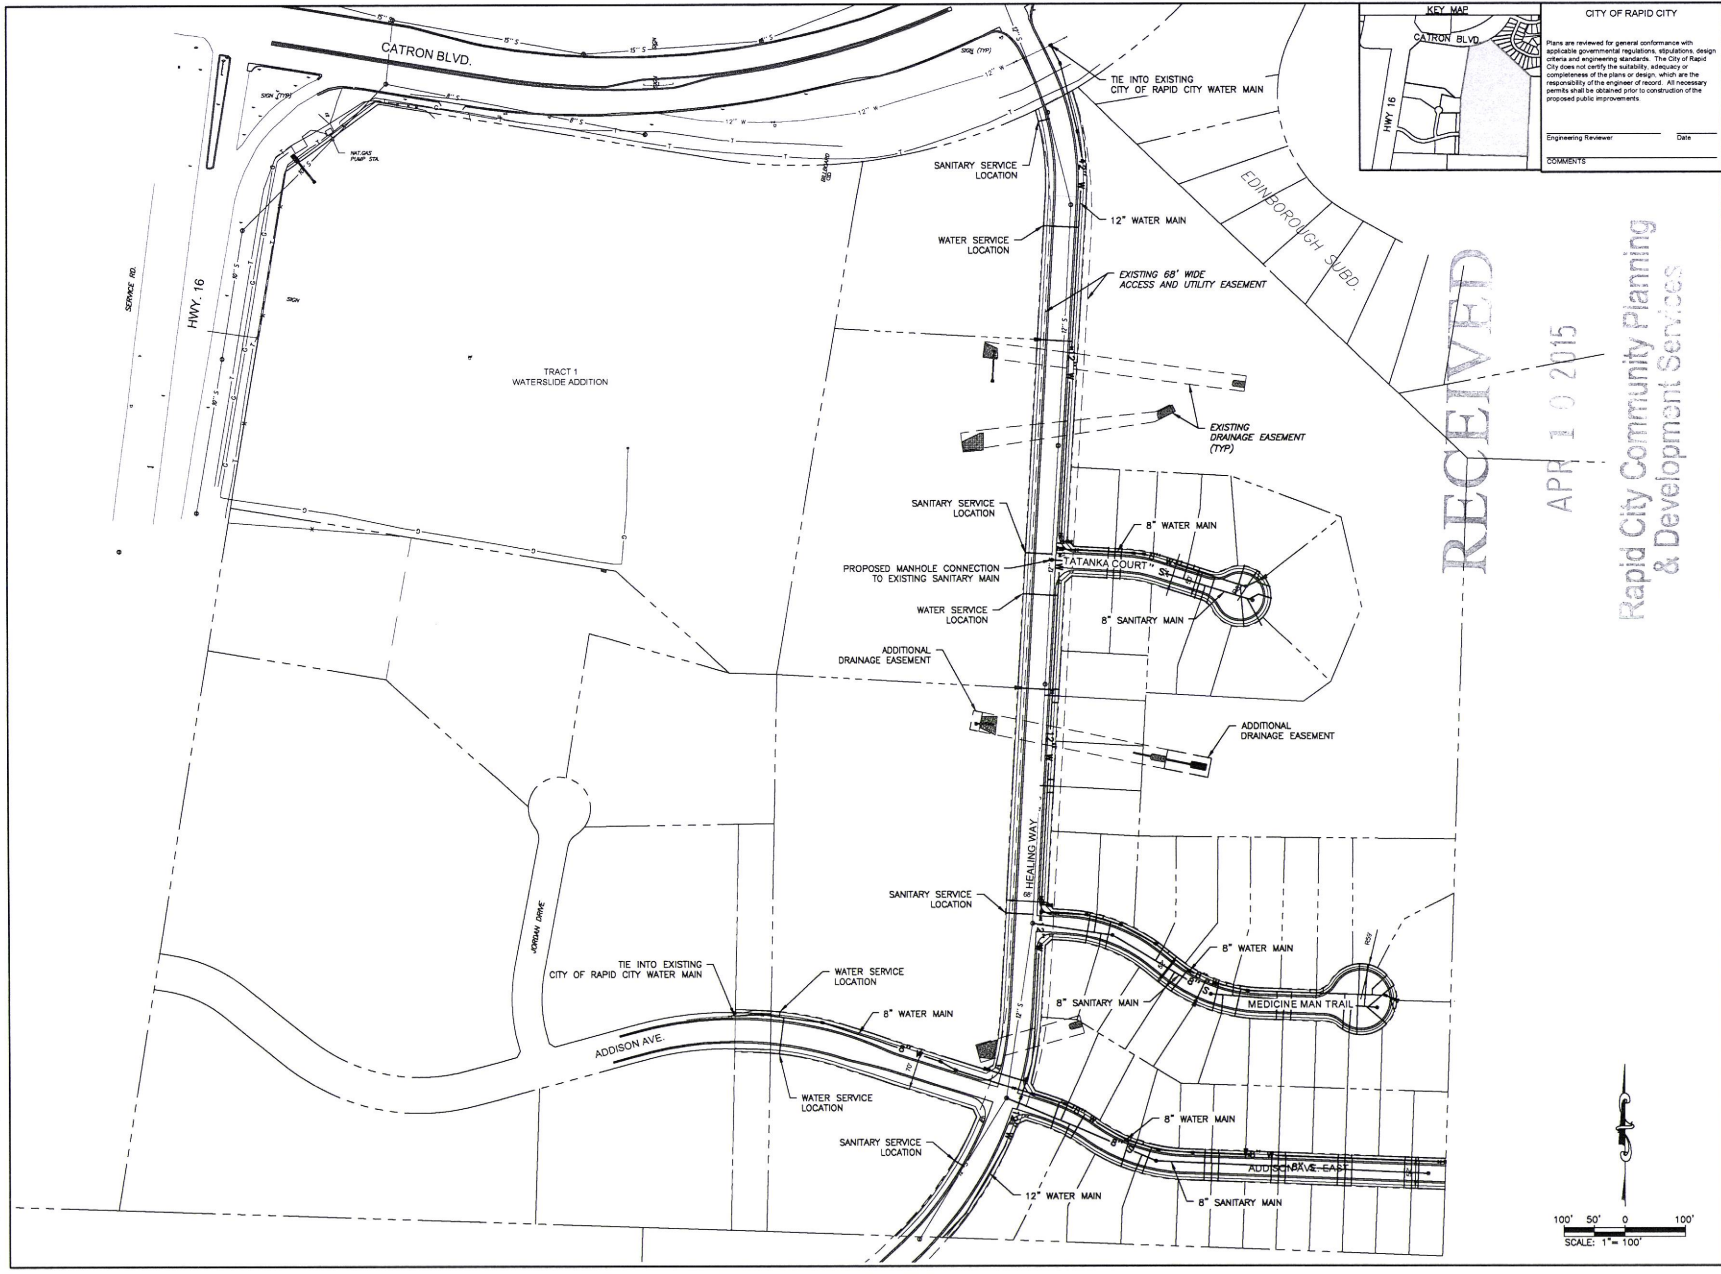

CITY OF RAPID CITY

Plans are reviewed for general conformance with applicable governmental regulations, stipulations, design criteria and engineering standards. The City of Rapid City does not certify the suitability, adequacy or completeness of the plans or design, which are the responsibility of the engineer of record. All necessary permits shall be obtained prior to construction of the proposed public improvements.

Engineering Reviewer: _____ Date: _____

COMMENTS

RECEIVED

APR 10 2015

Rapid City Community Planning & Development Services

Submitted:	2015/04/10	PRELIMINARY SUBDIVISION PLAN
Revision:		

Internal Job No:	14-0703	Designed By:	KT/GB/JW	Drawn By:	PMM
Entered By:	ARLETH	Survey Date:	11/2014		

PRELIMINARY FOR REVIEW ONLY

DREAM DESIGN INTERNATIONAL, INC.
 ENGINEERING, LANDSCAPE ARCHITECTURE, LAND PLANNING, CONSTRUCTION ADMINISTRATION
 528 KANSAS CITY STREET, SUITE 4, RAPID CITY, SD 57701
 PHONE: (605) 348-0338 FAX: (605) 348-0345 WWW.DREAMDESIGNINC.COM

Project Name:
BUFFALO RIDGE
 RAPID CITY, PENNINGTON COUNTY, SD

Sheet Name:
MASTER UTILITY PLAN

Scale:
 1" = 100'

Sheet Number of 4: **4** of **4**