



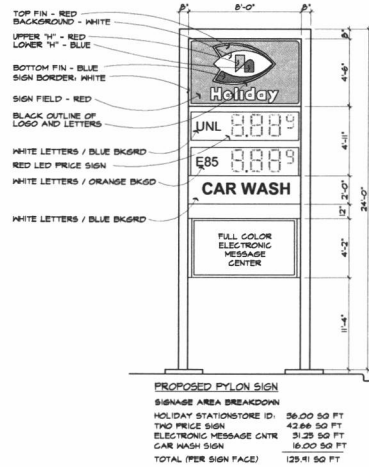

2 PYLON SIGN 1/4" = 1'-0"

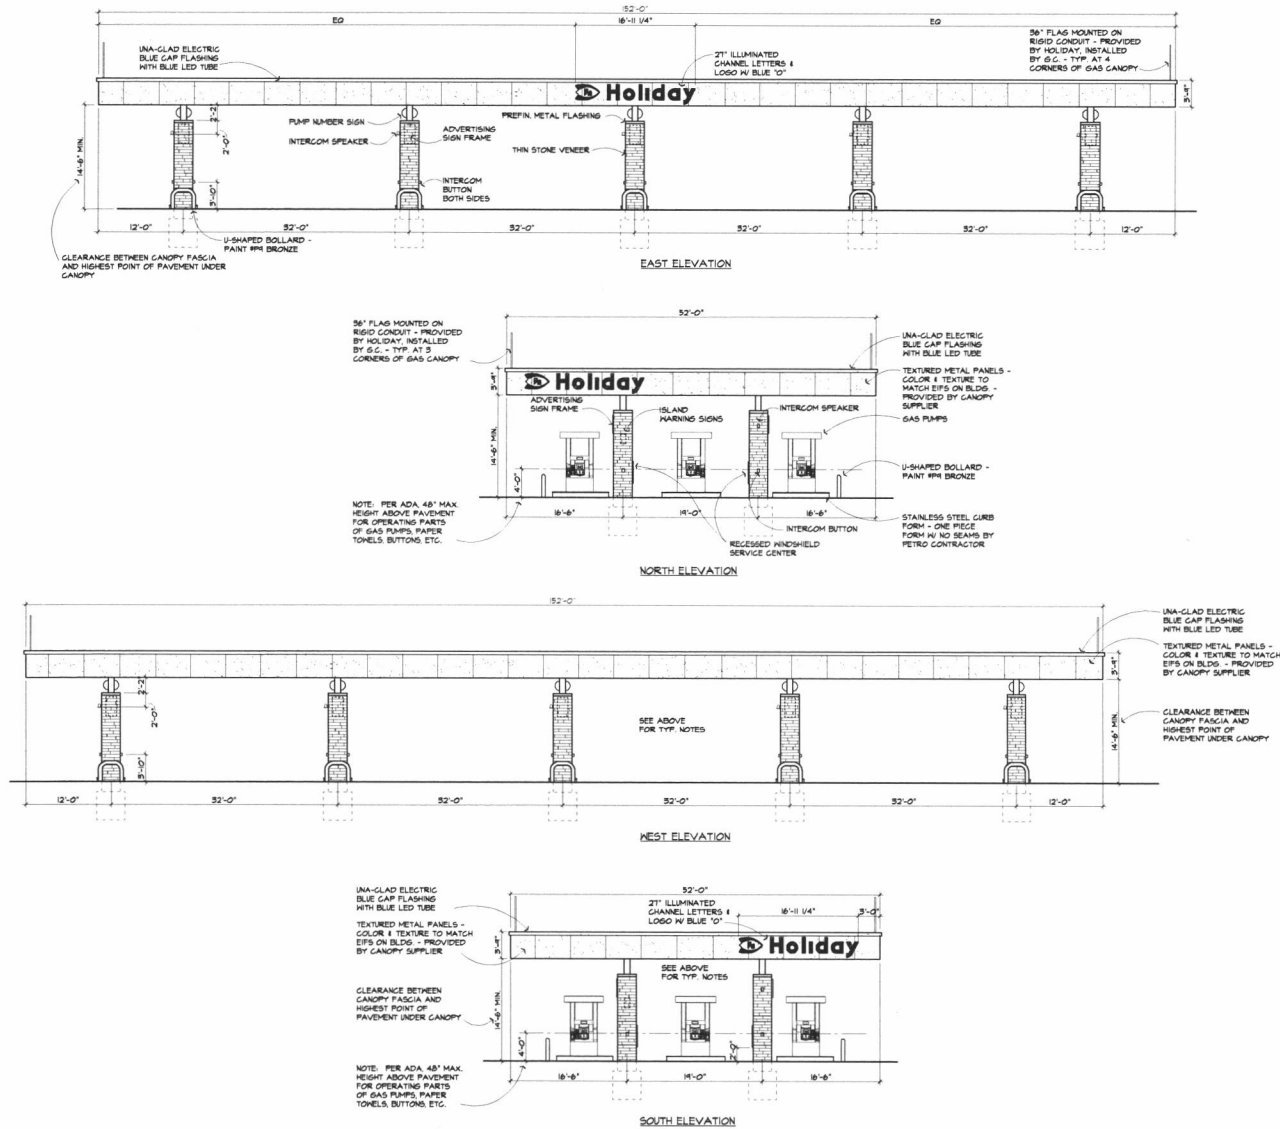

ARCHITECTURAL CONSORTIUM L.L.C.
 901 North Third Street, Suite 220
 Minneapolis, MN 55401
 612-436-4030
 Fax 612-692-9960

Holiday
STATIONSTORE
 FORD SITE
 RAPID CITY, SD


PROJECT NUMBER:	15-1942-01
DRAWN BY:	BL
CHECKED BY:	KA
MARK:	REVISION / ISSUE
CITY SUBMITTAL	05-15-15
CITY SUBMITTAL	06-24-15

EXTERIOR ELEVATIONS




A3

A1 FLOOR PLAN
EQUIPMENT

- ① SERVED FLAV'N PG POP MISC
- ② GOLD CUP TONER
- ③ CAPPUCCINO - 5
- ④ DUAL THERMAL BREWER - 4
- ⑤ 4 VALVE CASKER
- ⑥ FLAVORED SWEET DISPENSERS
- ⑦ 3 TIER HATCO BLUNT 6880S-560 - 2
- ⑧ UNDER COUNTER FREEZER
- ⑨ CORNELIUS VIPER ICE JANG 4-HEAD PCB
- ⑩ UNDER COUNTER REFR. - 2
- ⑪ MICROHAVE - 2 (STACKED)
- ⑫ RTIR-4 REFRIGERATED CONDMENTS
- ⑬ DRY CONDMENTS DISPLAY
- ⑭ -
- ⑮ 21 PAN BAKERY CASE
- ⑯ SOUTHERN RM SANDWICH CASE
- ⑰ 180° ROLLER GRILL
- ⑱ HATCO DIPPING SANGE RACK
- ⑲ HOT DOG BOATS RACK
- ⑳ BULK CONDMENTS
- ㉑ 24"x30"x4 LP HIRE RACKING
- ㉒ 24"x34" LP HIRE RACK ON CASTERS
- ㉓ HOT CUP TONER
- ㉔ RED BULL PROFIT ZONE COOLER
- ㉕ EXHAUST VENT
- ㉖ -
- ㉗ HTL DELIGHT ICED COFFEE
- ㉘ ICED COFFEE/TEA CUPS RACK
- ㉙ VIPER ICE JANG CUPS RACK
- ㉚ BE PROFIT ZONE COOLER
- ㉛ TURBOCHEF 3 OVEN - 2
- ㉜ HOPPAT TURBOFAN EATING OVEN
- ㉝ FRIEAL HILKSHAKE BLENDER
- ㉞ MODEL: PFL84
- ㉟ FRIEAL BLENDING BAR FREEZER
- ㊱ MODEL: 11-GS-07-XI-FRIEAL
- ㊲ HATCO PLAY-R-FRESH PIZZA HANDWER
- ㊳ PIZZA ACCESSORIES
- ㊴ COOLING RACK

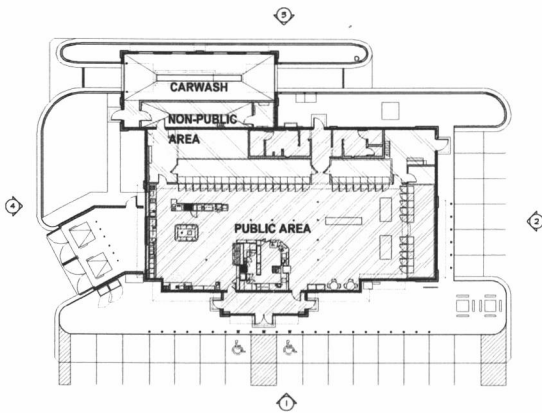

PARKING CALCULATION			
PUBLIC AREAS	4,893 SF	11.5 / 1,000 SF	54 SPACES
NON-PUBLIC AREAS	2,073 SF		1 SPACE
CARWASH	948 SF		9 SPACES
TOTAL GSF	7,914 SF		55 SPACES REQUIRED

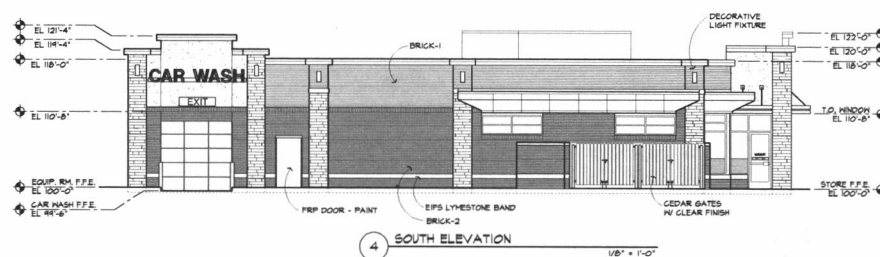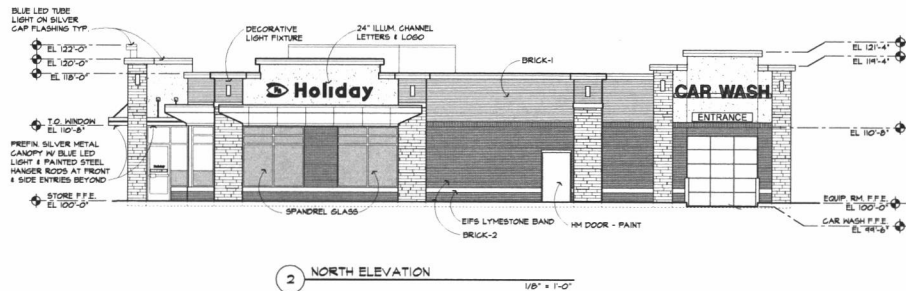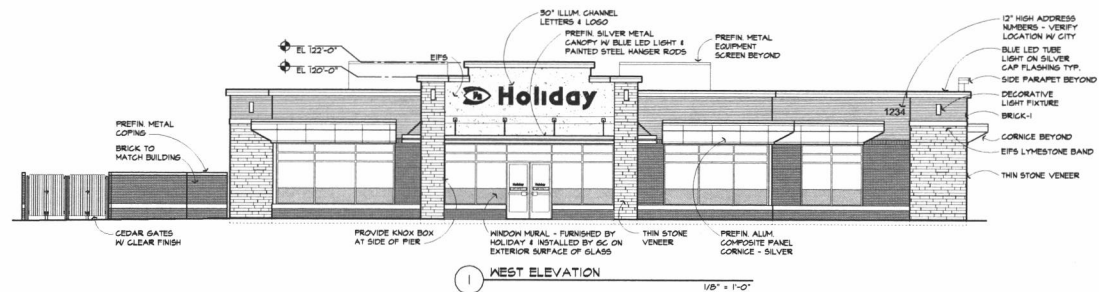ARCHITECTURAL
CONSORTIUM L.L.C.

801 North Third Street, Suite 220 612-436-4030
Minneapolis, MN 55401 Fax 612-692-9960

RAPID CITY COMMUNITY PLANNING
& DEVELOPMENT SERVICES

JUN 29 2015

RECEIVED



Holiday
STATIONSTORE

FORD SITE
RAPID CITY, SD

PROJECT NUMBER:	15-1042-01
DRAWN BY:	BL
CHECKED BY:	KA
MARK:	REVISION / ISSUE:
CITY SUBMITTAL	05-15-15
CITY SUBMITTAL	05-24-15

EXTERIOR
ELEVATIONS

A2