


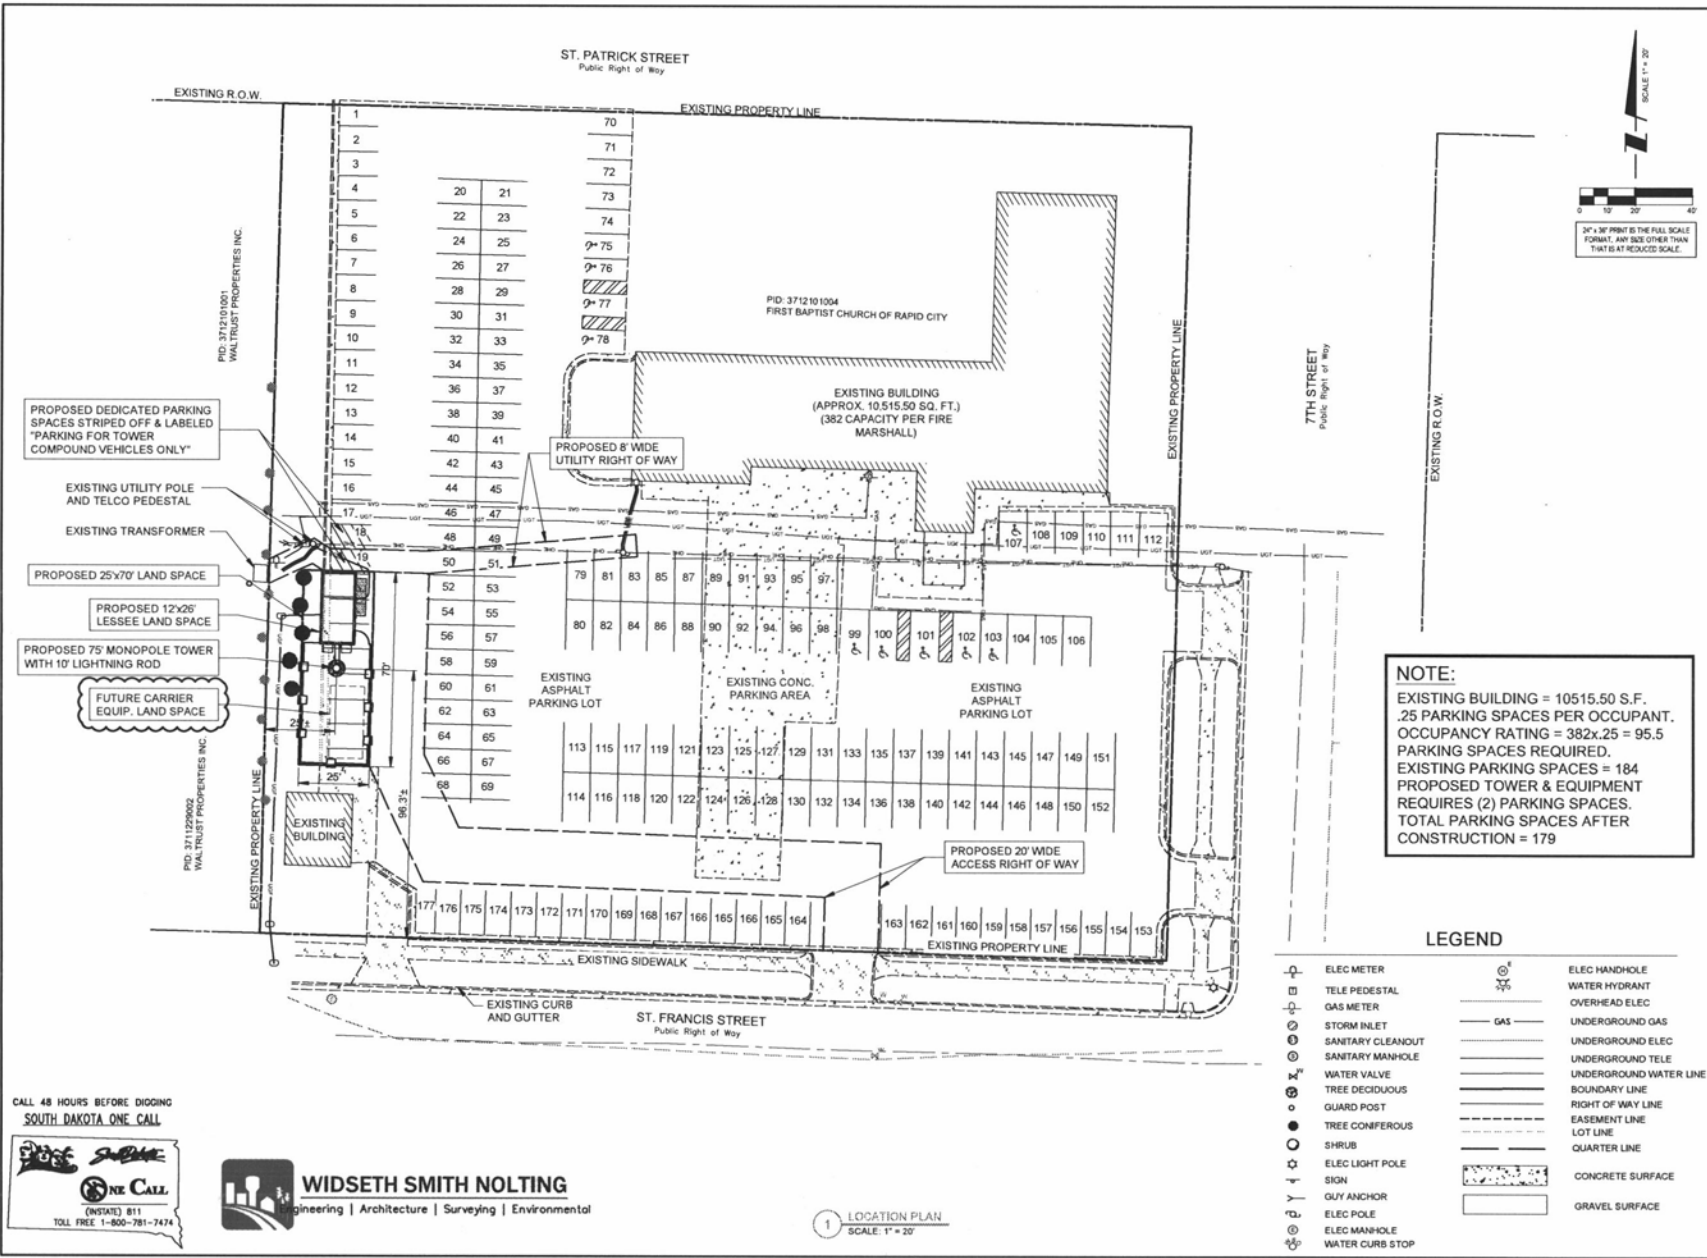

SBA TOWERS V. LLC
8000 BROADWAY
BOCA RATON, FL 33497
PHONE: 1-800-487-7483

600 Busse Highway
Park Ridge, IL 60068
TEL: 847/698-6401
FAX: 847/698-6401

REVISIONS	
DATE	DESCRIPTION
5/28/15	ISSUED FOR REVIEW
8/6/15	REVISED PER COMMENTS
8/27/15	REVISED PER COMMENTS

SITE #SD-15733-B


RAPID CITY 6

707 ST. PATRICK STREET
RAPID CITY, SD 57701

DRAWN BY:	JAS
CHECKED BY:	DM
DATE:	5/28/15
PROJECT #:	7646

SHEET TITLE
PARKING PLAN

SHEET NUMBER
PP

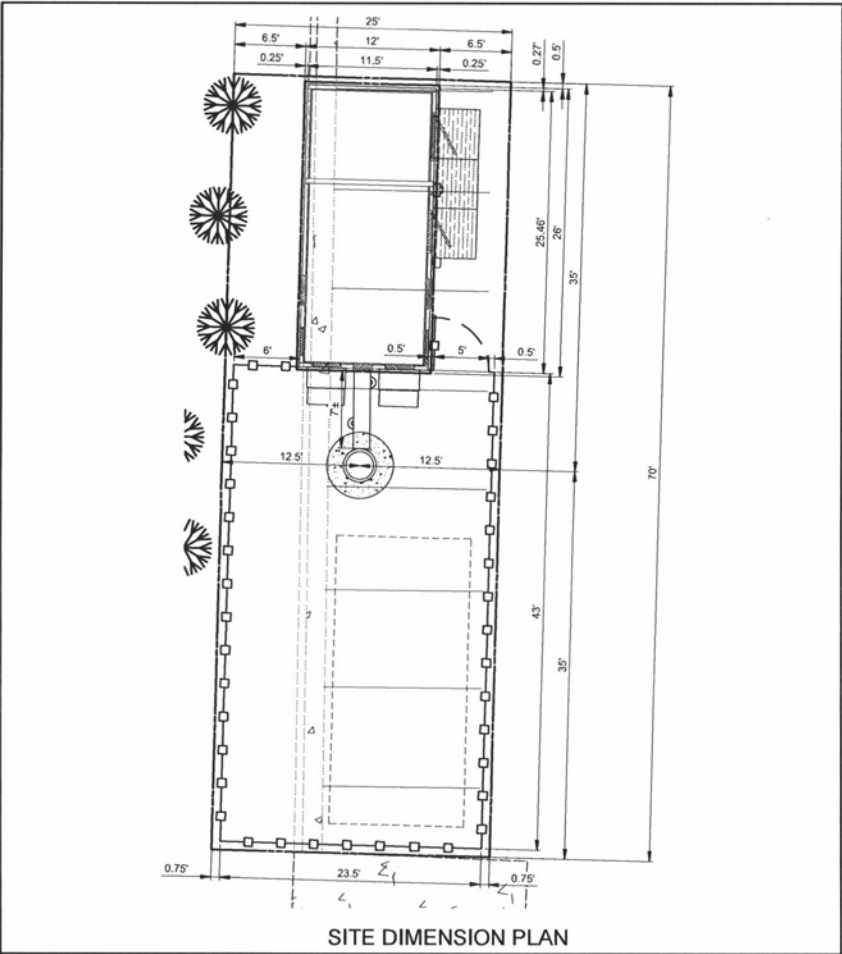


PAVEMENT MATERIALS AND QUANTITIES

LEASE SITE
195 S.Y.
8" COMPACTED AGGREGATE BASE COURSE, WITH 3/4" CRUSHED AGGREGATE, NO FINES, OR APPROVED EQUAL. MIRAFI 500X SUBGRADE GEOTEXTILE FABRIC OR APPROVED EQUAL 121.5 L.F. OF FENCING

THE CONTRACTOR ALSO SHALL INCLUDE A SEPARATE UNIT PRICE PER CUBIC YARD TO REMOVE UNSTABLE OR UNSUITABLE MATERIAL AND HAUL-IN GRANULAR BACKFILL UNDER THE ACCESS DRIVE AND/OR APRON.



CALL 48 HOURS BEFORE DIGGING
SOUTH DAKOTA ONE CALL
811
TOLL FREE 1-800-781-7474

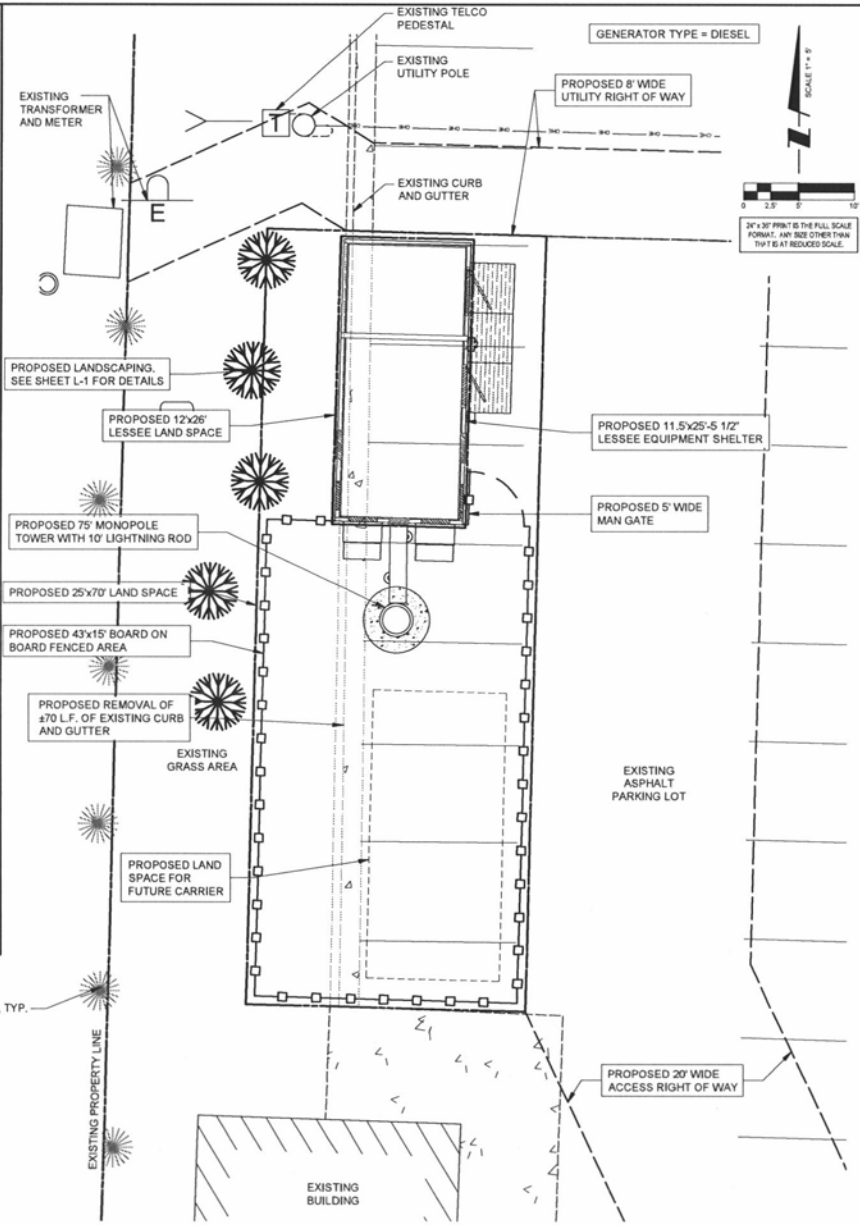

SBA
SBA TOWERS V, LLC
8000 E. Highway 100
BOCA RATON, FL 33497
PHONE: 1-800-487-7483

TERRA
600 Busse Highway
Park Ridge, IL 60068
Phone: 847/698-6401
Fax: 847/698-6401

REVISIONS	
NO.	DESCRIPTION
1	ISSUED FOR REVIEW
2	REVISED PER COMMENT
3	
4	
5	

SD-15733

RAPID CITY 6

707 ST. PATRICK STREET
RAPID CITY, SD 57701

DRAWN BY:	JAS
CHECKED BY:	DM
DATE:	5/28/15
PROJECT #	7546

ENGINEERING SITE PLAN

SHEET NUMBER
C-1