


Rapid City Community Planning & Development Services

REVISION	Date
RECEIVED	
AUG 28 2015	
TRACHTE BUILDING SYSTEMS, Inc. This drawing and all parts thereof are the property of Trachte Building Systems, Inc. No part of this drawing may be reproduced in whole or in part without written permission.	
	
FOX DEN STORE-IT JEFF FOX 2810 EGLIN STREET RAPID CITY, SD	
FLOOR PLAN BUILDING #9	
Date	07-29-2015
Drawn by	BRM
Scale	1/8" = 1'-0"
Plan No.	44927 B
Order No.	169084, 087, 088
Sheet No.	A2

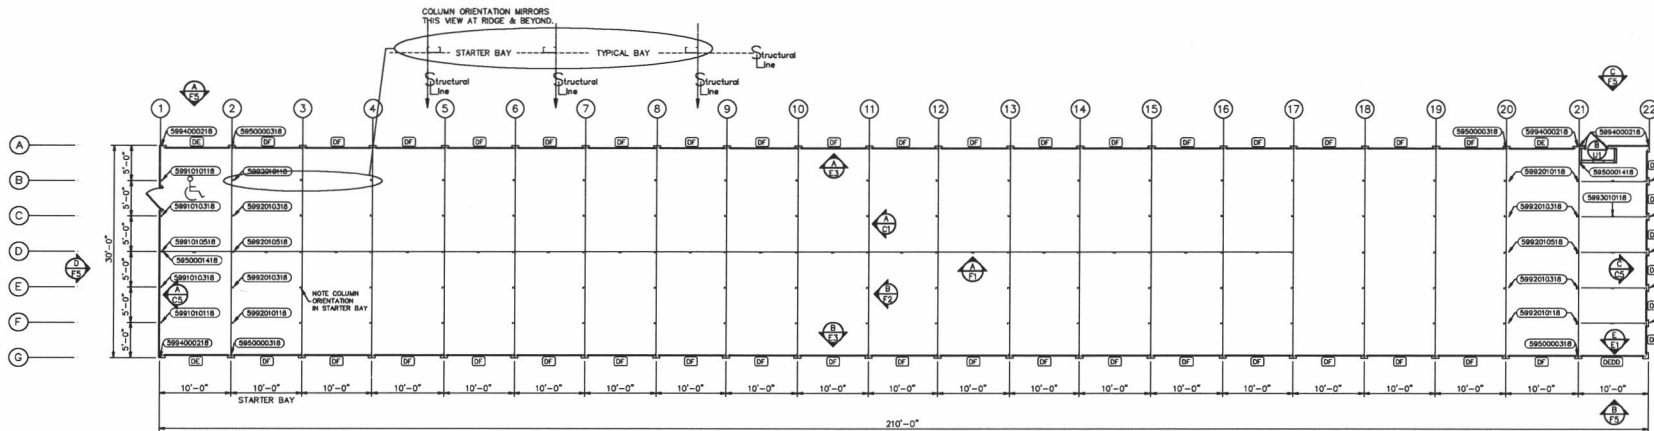


FLOOR PLAN FOR 9'-4" EAVE, 1/4:12 PITCH, MINI STORAGE BUILDING (#9) SO#169087, SP-20014 1/8" = 1'-0"

○ DENOTES HANDICAPPED/WHEELCHAIR ACCESSIBLE UNITS

DOOR SCHEDULE						
QTY	CODE	TYPE	SIZE	ROUGH OPENING (REF.)	MANUF.	DESCRIPTION
1		SWING A	3'-6" x 7'-0"	3'-8" x 7'-2"	BY OWNER	DOOR, LEVER/LEVER, ADA THRESHOLD, CLOSER, LG
1		SWING B	3'-0" x 7'-0"	3'-4" x 7'-2"	BY OWNER	DOOR, LEVER/LEVER, ADA THRESHOLD, CLOSER, LG
2	DB	ROLL-UP	3'-8" x 8'-0"	3'-8" x 8'-0"	TRAC-RITE/eq.	ROLL-UP DOOR
4	DC	ROLL-UP	4'-0" x 8'-0"	4'-0" x 8'-0"	TRAC-RITE/eq.	ROLL-UP DOOR
3	DE	ROLL-UP	8'-8" x 8'-0"	8'-8" x 8'-0"	TRAC-RITE/eq.	ROLL-UP DOOR
1	DEDD	ROLL-UP	8'-8" x 8'-0"	8'-8" x 8'-0"	TRAC-RITE/eq.	NON-OPERATIONAL DOOR
37	DF	ROLL-UP	9'-0" x 8'-0"	9'-0" x 8'-0"	TRAC-RITE/eq.	ROLL-UP DOOR


ROLL-UP DOORS MEET ASTM E330

 

END WALL ELEVATION




END WALL ELEVATION

 

SIDE WALL ELEVATION

1/8" = 1'-0"

 

SIDE WALL ELEVATION

1/8" = 1'-0"