






Rapid City Community Planning & Development Services

RECEIVED
AUG 28 2015

SYSTEMS, Inc.
This is a preliminary drawing and is not to be used for construction without the approval of the Rapid City Community Planning & Development Services, Inc. The user assumes all liability for any errors or omissions in this drawing.

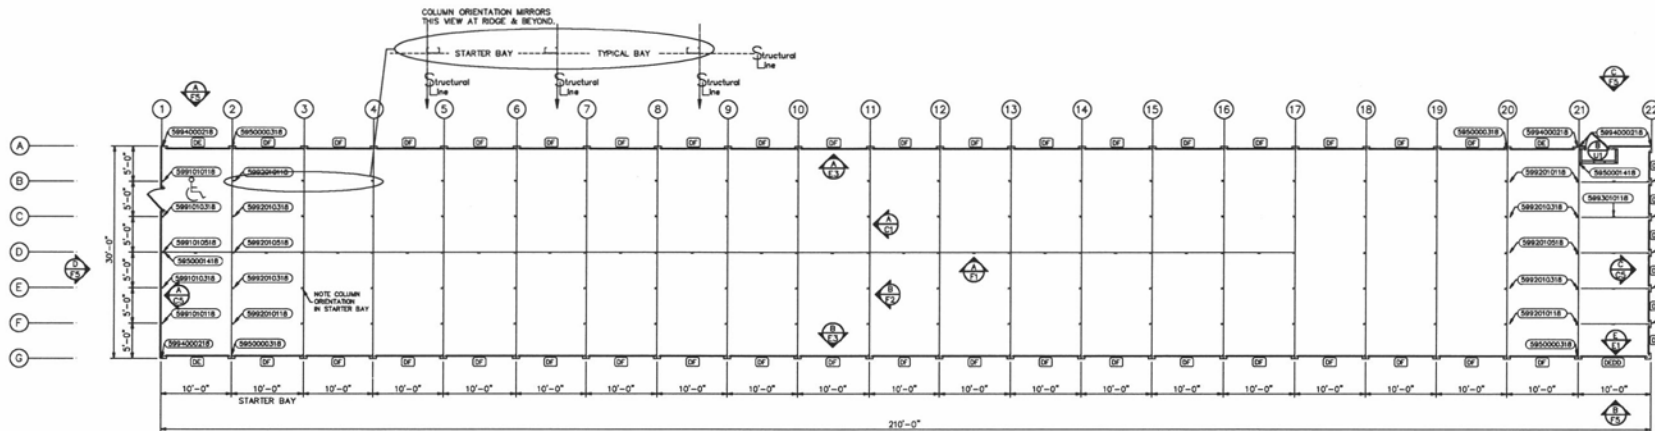


FLOOR PLAN FOR 9'-4" EAVE, 1/4:12 PITCH, MINI STORAGE BUILDING (#9) SO#169087, SP-20014 1/8" = 1'-0"


○ DENOTES HANDICAPPED/WHEELCHAIR ACCESSIBLE UNITS

DOOR SCHEDULE						
QTY	CODE	TYPE	SIZE	ROUGH OPENING (REF.)	MANUF.	DESCRIPTION
1		SWING A	3'-6" x 7'-0"	3'-8" x 7'-2"	BY OWNER	DOOR, LEVER/LEVER, ADA THRESHOLD, CLOSER, LG
1		SWING B	3'-0" x 7'-0"	3'-4" x 7'-2"	BY OWNER	DOOR, LEVER/LEVER, ADA THRESHOLD, CLOSER, LG
2	DB	ROLL-UP	3'-8" x 8'-0"	3'-8" x 8'-0"	TRAC-RITE/eq.	ROLL-UP DOOR
4	DC	ROLL-UP	4'-0" x 8'-0"	4'-0" x 8'-0"	TRAC-RITE/eq.	ROLL-UP DOOR
3	DE	ROLL-UP	8'-8" x 8'-0"	8'-8" x 8'-0"	TRAC-RITE/eq.	ROLL-UP DOOR
1	DEDO	ROLL-UP	8'-8" x 8'-0"	8'-8" x 8'-0"	TRAC-RITE/eq.	NON-OPERATIONAL DOOR
37	DF	ROLL-UP	9'-0" x 8'-0"	9'-0" x 8'-0"	TRAC-RITE/eq.	ROLL-UP DOOR

ROLL-UP DOORS MEET ASTM E330

 

END WALL ELEVATION

 

END WALL ELEVATION



SIDE WALL ELEVATION

1/8" = 1'-0"




SIDE WALL ELEVATION

1/8" = 1'-0"




FOX DEN STORE-IT
JEFF FOX
2810 EGLIN STREET
RAPID CITY, SD

Date: 07-29-2015
Drawn by: BRM
Scale: 1/8" = 1'-0"
Plan No.: 44927 B
Order No.: 169084, 087, 088
Sheet No.:

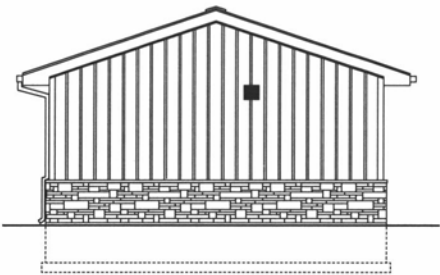


REAR ELEVATION

1/4"=1'-0"

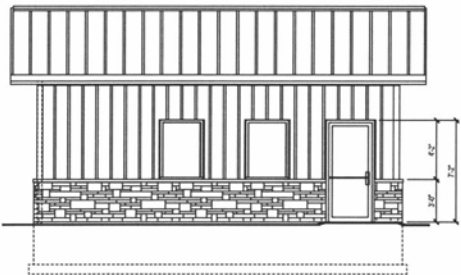


LEFT ELEVATION

1/4"=1'-0"

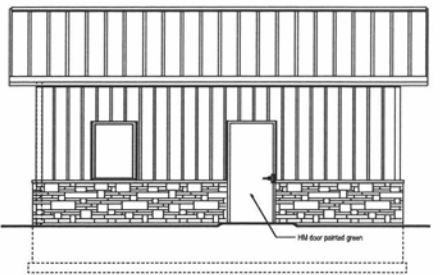


RIGHT ELEVATION

1/4"=1'-0"

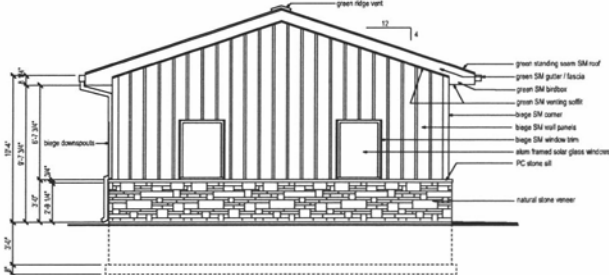

FRONT ELEVATION

1/4"=1'-0"

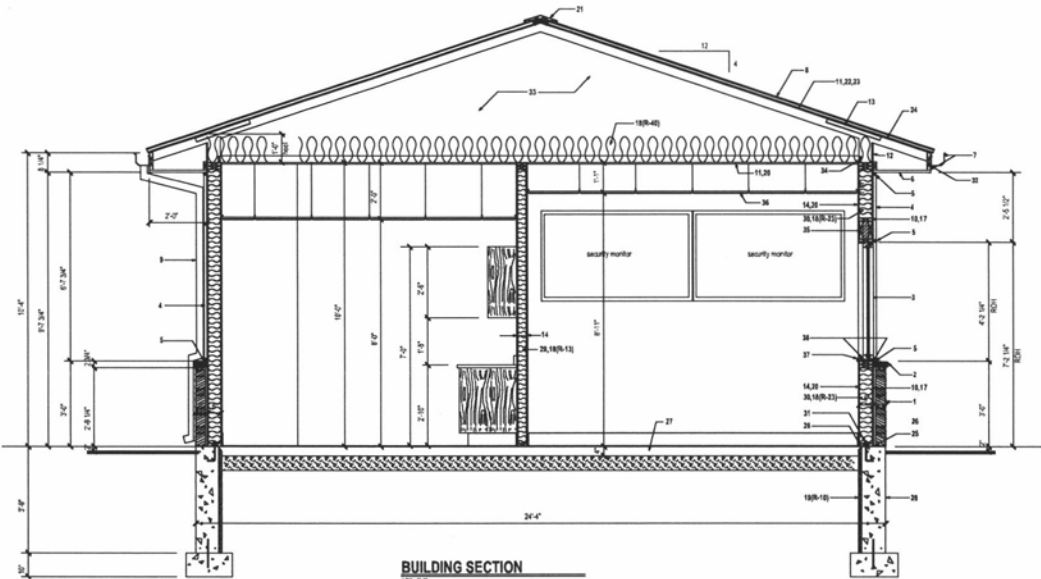

BUILDING SECTION


1/2"=1'-0"

MATERIAL KEY:





- 1 - Natural Stone Veneer
- 2 - Pre-cast Stone Sill
- 3 - Aluminum Framed Fixed Window, Low-E thermal, solar tinted glass
- 4 - 26ga Pre-finished Box-rib metal thru-fastened panels w/ foam closures
- 5 - 24ga Pre-finished Metal Flashing, Corner trim, J-metal, Drip edge
- 6 - 26ga Pre-finished Metal Ventering Soffit
- 7 - 24ga Pre-finished Metal Gutter / Fascia
- 8 - 24ga Pre-finished standing seam, conceal fastener metal roof panels
- 9 - 26ga Pre-finished Open-face Downspouts to grade (closed faced elbows)
- 10 - 7/16" APA Rated Sheathing, 8d nails @ 6" o/c edges, 12" o/c int
- 11 - 5/8" APA Rated Sheathing, 10d nails @ 6" o/c edges, 12" o/c int
- 12 - Insul keeper, 7/16" OSB along truss heel
- 13 - Prop-R-Vent @ 2' max o/c
- 14 - 1/2" Gypsum Board
- 15 - 5/8" Gypsum Board
- 16 - Gyp Bt L-trim/edge/corner bead
- 17 - Tyvek Infiltration Barrier
- 18 - Fiberglass insulation in thickness as noted
- 19 - Rigid Perimeter Insulation in thickness as noted
- 20 - 6 mil poly vapor barrier
- 21 - Continuous Ridge Vent
- 22 - 30# Asphalt Felt Paper
- 23 - Red-robin slip sheet
- 24 - Grace Ice & Water Shield (at eaves and flashings)
- 25 - Bituminous backed membrane flashing & weeps @ 32" max o/c
- 26 - Foam Sill Seal
- 27 - 4" Concrete slab on 6" minimum granular base
- 28 - Concrete Foundation Wall & Footing (see foundation plan)
- 29 - 2x4 @ 16" o/c
- 30 - 2x6 @ 16" o/c
- 31 - 2x4 Treated Wood Plate w/ 1/2" AB @ 4' o/c, 1' max from corners
- 32 - 2x8 Sub-Fascia
- 33 - Wood Trusses @ 24" o/c (see roof framing plan)
- 34 - Simpson H2.5T Hurricane Clip, 1 per truss
- 35 - Structural Insul, 2 ea 2x8 typical w/ EPS foam infill spacer
- 36 - Suspended Ceiling
- 37 - Granite sill with CTC edge
- 38 - Caulk all around typical

© COPYRIGHT
These plans and designs depicted herein, including but not limited to, the overall form, arrangement and composition of spaces and elements of the design, are protected under Copyright Laws. Collectively they are the property of Thomas W. McCoy. Any copying or other unauthorized use can result in the violation of such construction or the intellectual of such resident construction.

McCOY ENGINEERING LLC 1633 Thompson Drive, Madison, MS, 39116-3332 662-487-7455 Email: mccoymg@mc coyengineering.com		DRAWN BY: TM
PROJECT: FOX DEN STORE-IT Sales Office		APPROVED BY:
LOCATION:		DATE:
SHEET TITLE: ELEVATIONS & BUILDING SECTION		SCALE: As Shown
		DRAWING NO: A-3

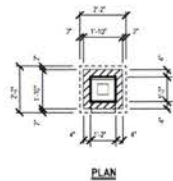

MAIL BOX
38x14"

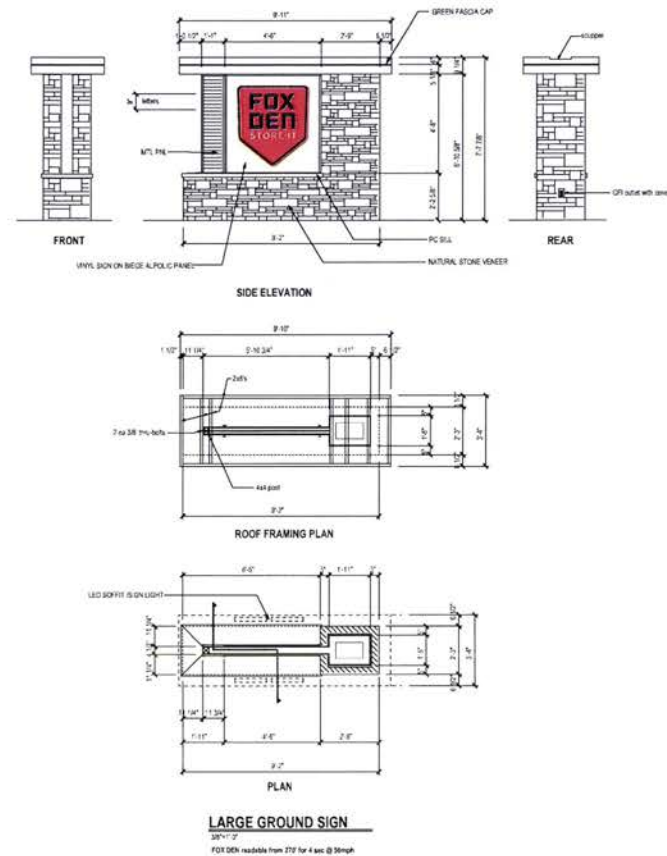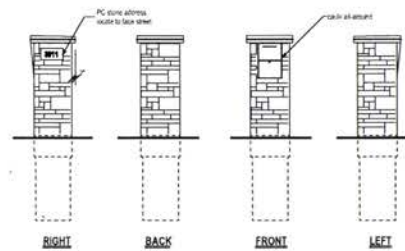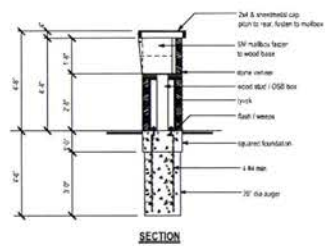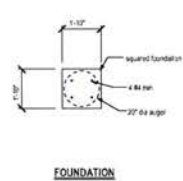

 McCOY ENGINEERING, LLC 9328 Tanager Drive, Madison, WI 53718-5332 608.447.7435 Email: mccoymengineering@earthlink.net	DRAWN BY:  APPROVED BY:
PROJECT: FOX DEN STORE-IT Rental Office	DATE:
LOCATION:	SCALE: As Shown DRAWING NO:
SHEET TITLE: GROUND SIGN PLANS	SHEET NO: A-4