




EAST ELEVATION
SCALE: 3/16" = 1'-0"

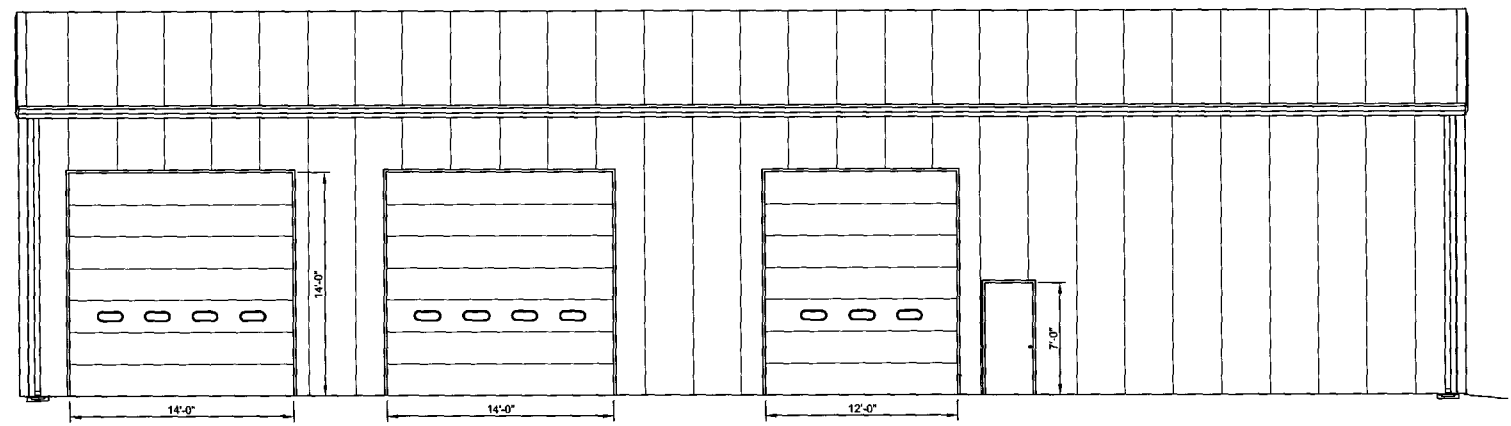

WEST ELEVATION
SCALE: 3/16" = 1'-0"

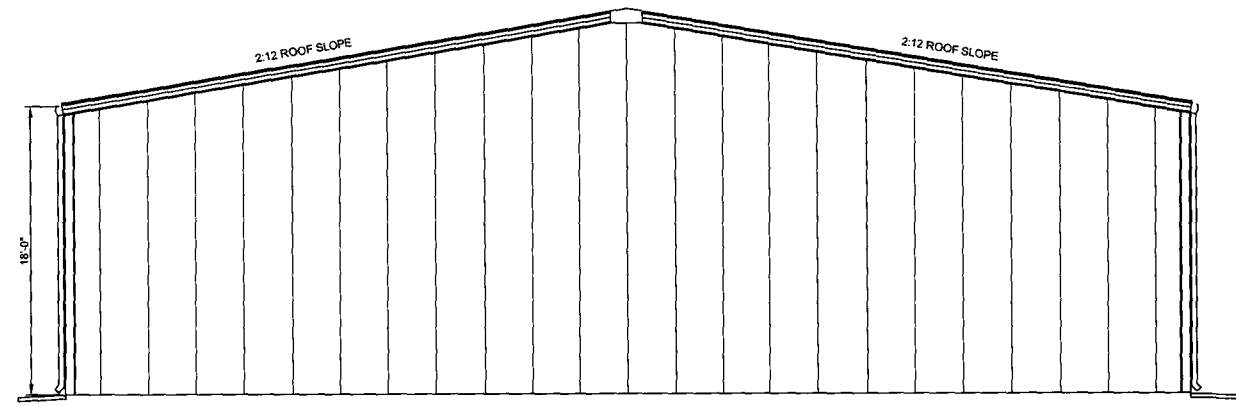

NORTH ELEVATION
SCALE: 3/16" = 1'-0"

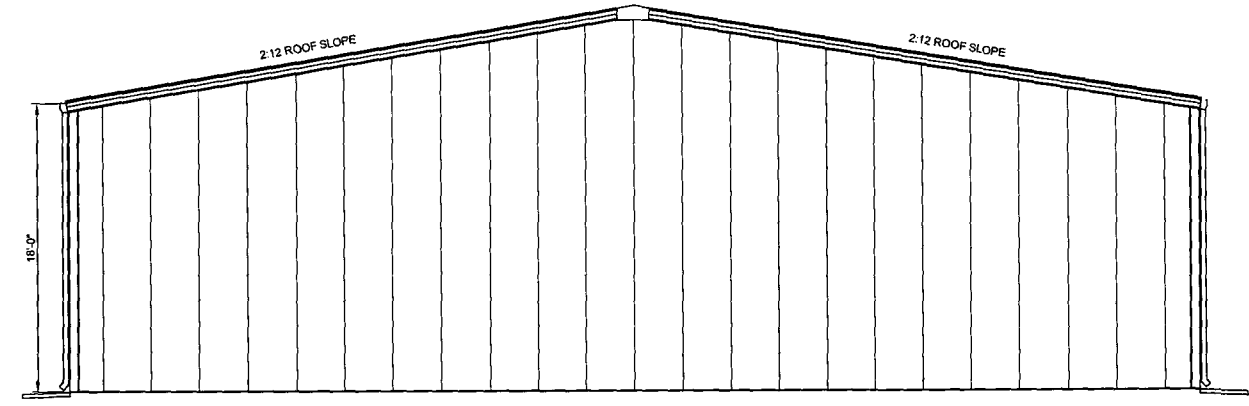

SOUTH ELEVATION
SCALE: 3/16" = 1'-0"

RECEIVED

NOV 17 2015

Rapid City Community Planning
& Development Services

KUGLER CO.
NEW LOADOUT BUILDING & DIKE
RAPID CITY, SOUTH DAKOTA

WDA W DESIGN ASSOCIATES
Consulting Engineers and Architects
McCook, Nebraska 68001
Hastings, Nebraska 68901

Seal of Coordinating Professional:

PRELIMINARY
NOT FOR CONSTRUCTION

DWC:	898-1444-01
DRAWN:	AMP
CHECKED:	
REVISIONS	

A-2

DATE: JULY, 2014

This bar is one inch long on original drawing.
If not one inch on this sheet, adjust scales accordingly.

COPYRIGHT
This document and the information contained may not be reproduced or incorporated from without the express written permission of W Design Associates. Unauthorized copying or disclosure of construction information is prohibited by the copyright law.