



1 WEST ELEVATION
A3.0 SCALE 1/8" = 1'-0"

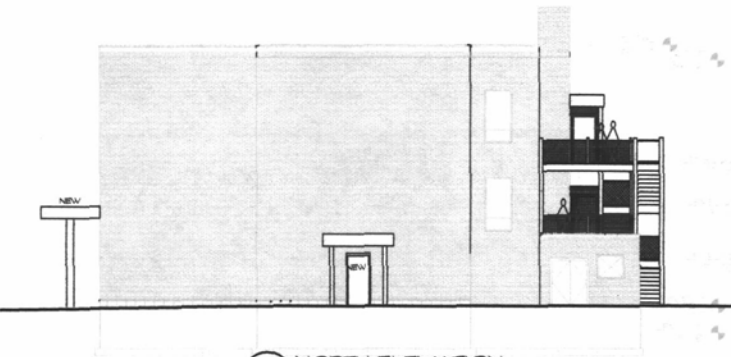

2 NORTH ELEVATION
A3.0 SCALE 1/8" = 1'-0"

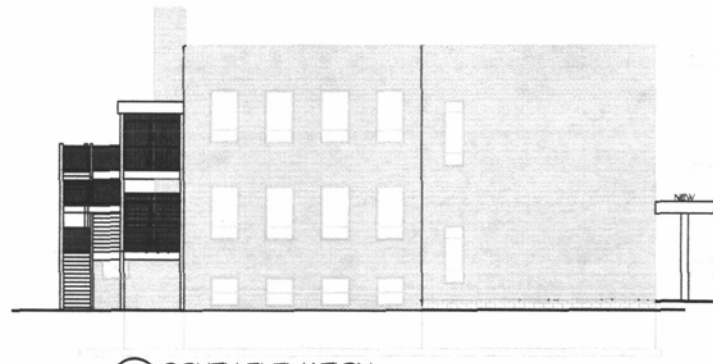

3 SOUTH ELEVATION
A3.0 SCALE 1/8" = 1'-0"



4 EAST ELEVATION
A3.0 SCALE 1/8" = 1'-0"

RECEIVED

DEC 11 2015

RAPID CITY COMMUNITY PLANNING
& DEVELOPMENT SERVICES

THE GARFIELD
RAPID CITY, SOUTH DAKOTA
PROJECT NO. PROPOSED EXTERIOR ELEVATIONS

COPIES NO.
CADD FILE
DATE 12/10/15
DRAWN BY FNL

NO.	DATE	BY

815 S. ADAMS ST.
RAPID CITY, SD 57701
TEL: 605/342-0000
FAX: 605/342-0000
WWW.FENNELLDENIGR.COM

Fennell Design
Architecture & Project Management

A3.0

PRELIMINARY
NOT FOR CONSTRUCTION
12/15