


PENNINGTON COUNTY COURTHOUSE COMPLEX
 JAIL ANNEX - RAPID CITY, SOUTH DAKOTA

DATE	7/11/03
BY	MSK
NO.	02093

AMERICAN LIFE BUILDING GROUP
 1401 WEST 10TH AVENUE
 SUITE 300
 DENVER, CO 80202
 ARCHITECTURE • INTERIOR DESIGN • PLANNING



SITE

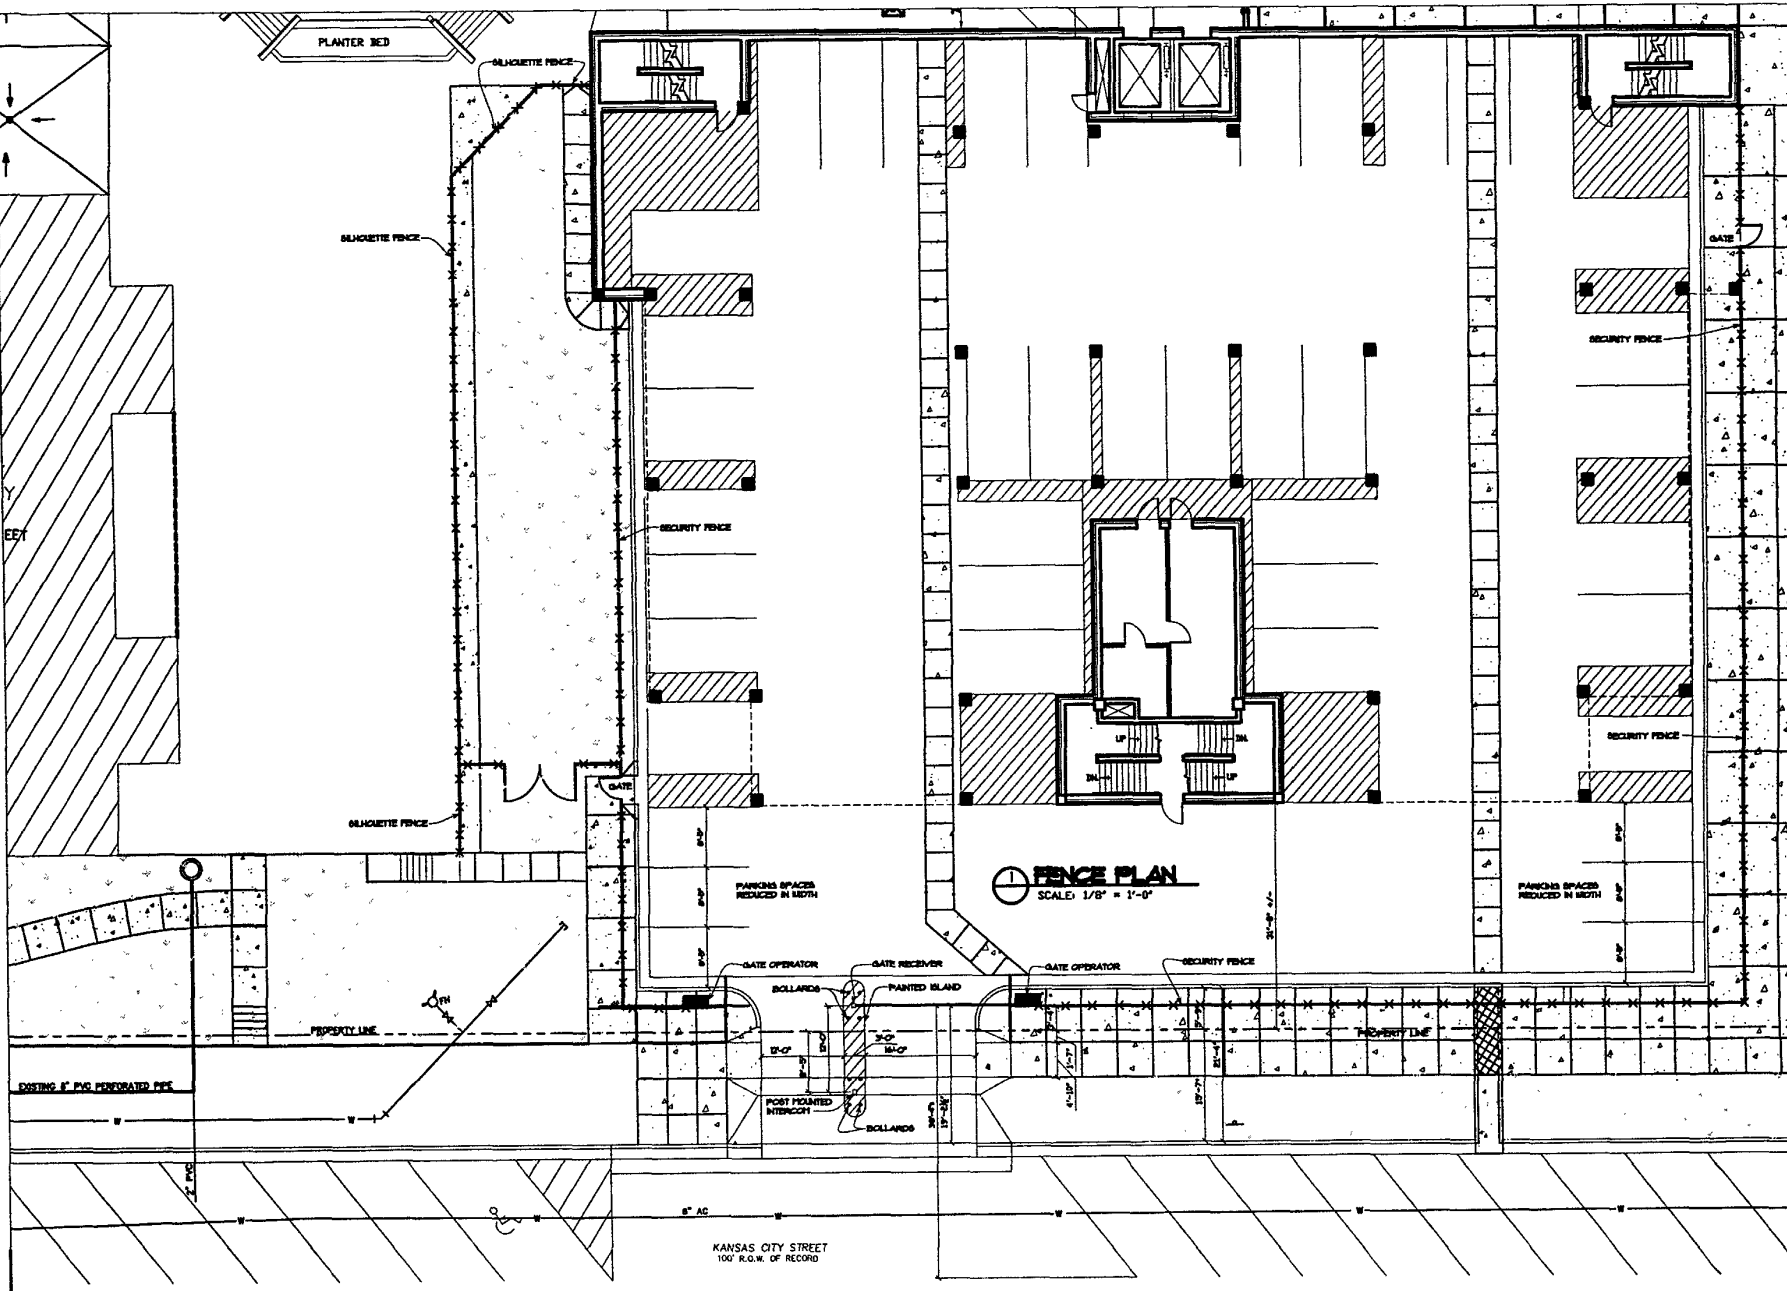

FENCE PLAN
SCALE: 1/8" = 1'-0"

PENNINGTON COUNTY COURTHOUSE COMPLEX
 JAIL ANNEX - RAPID CITY, SOUTH DAKOTA


181 SHERMAN LANE ROAD
 RAPID CITY, SOUTH DAKOTA 57705-3483
 605-346-3885

ARCHITECTURE • INTERIOR DESIGN • PLANNING


LUND & ASSOCIATES
 LTD.

PLAN

DATE	NO.	BY	CHKD.	TITLE
6/27/03	105	MSK		

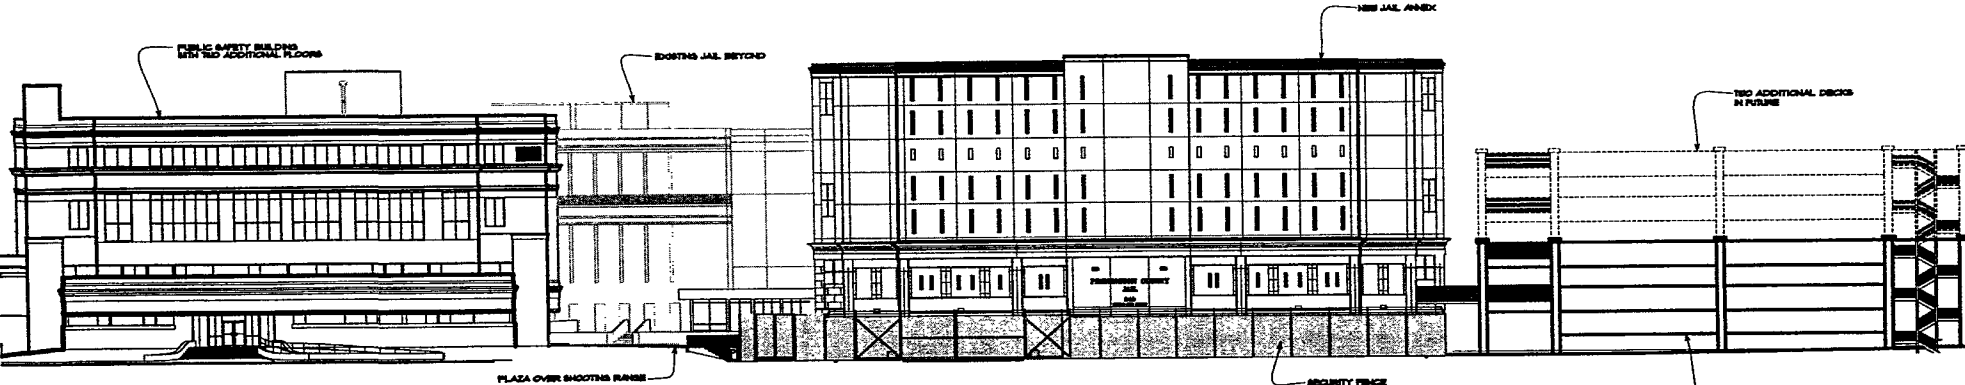


1 SOUTH ELEVATION
 SCALE: 1/16" = 1'-0"

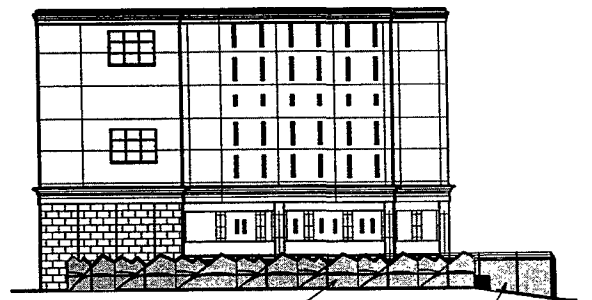


2 WEST ELEVATION
 SCALE: 1/16" = 1'-0"

- GENERAL NOTE:
 1. CONTRACTOR TO SUBMIT SHOP DRAWINGS FOR LANDSCAPE ARCHITECT'S REVIEW.
 2. ALL WELDS ARE TO BE GROUND SMOOTH AND FREE OF BURRS.

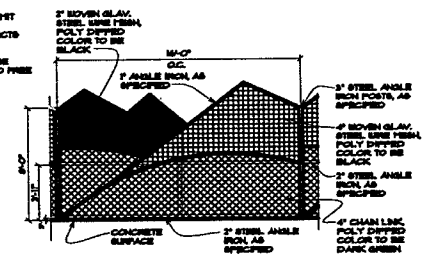


3 SILHOUETTE FENCE, 16' PANEL
 SCALE: 1/4" = 1'-0"

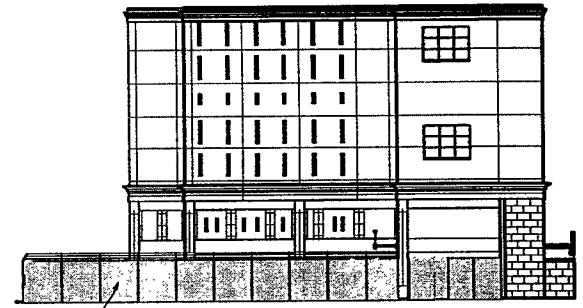

3 EAST ELEVATION
 SCALE: 1/16" = 1'-0"

- GENERAL NOTE:
 1. CORNER & END POSTS ARE 4" DIA.

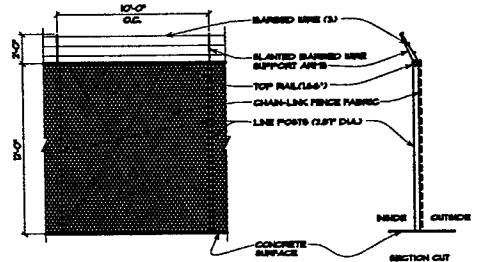

4 SECURITY FENCE, 10' PANEL
 SCALE: 1/4" = 1'-0"