


SITE PLAN 10FV001

SCALE: 1"=100'



PROPOSED 'NO CLIMB' 6'H.
PERIMETER FENCE 1' OFFSET
FROM PROPERTY LINE

DECORATIVE FENCE LOCATION
- SEE DETAIL

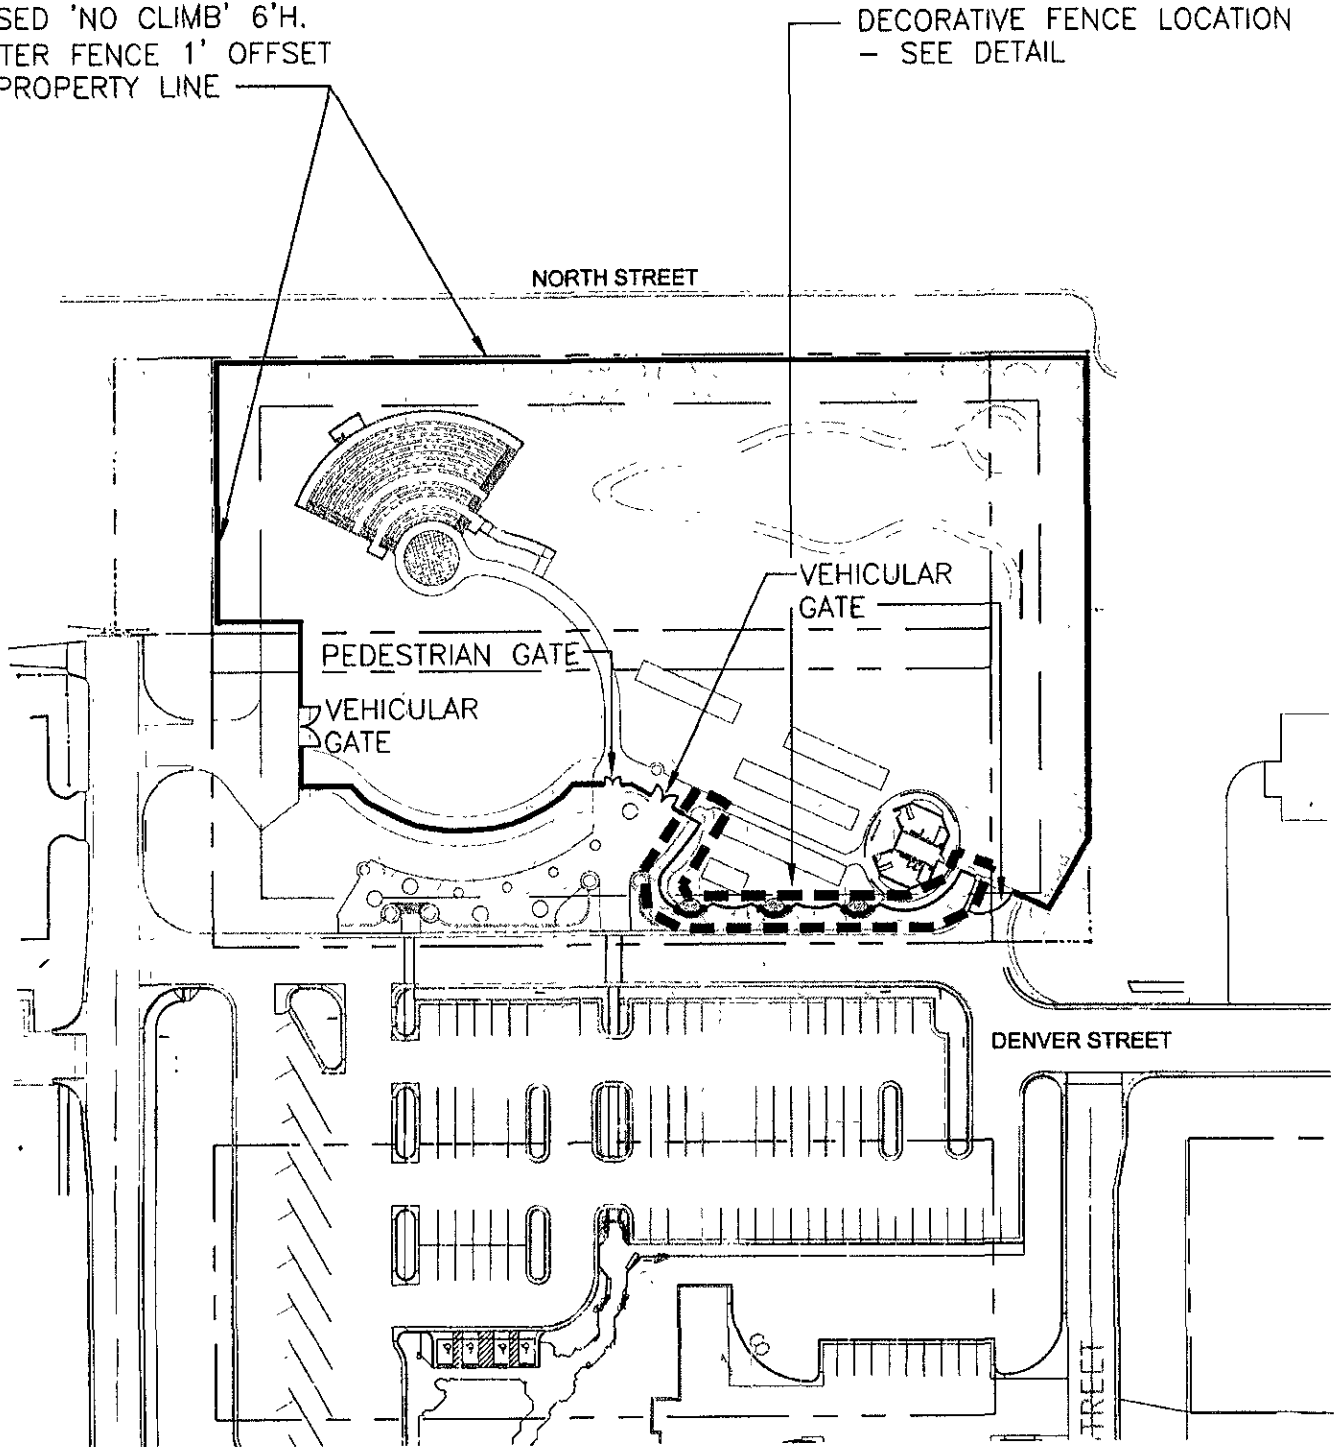

CITY OF RAPID CITY
RAPID CITY, SOUTH DAKOTA

CUSTOMER: POWWOW GARDENS AND ART MARKET
DWG NAME: FENCE HEIGHT SITE PLAN AND DETAILS
DWG DATE: FEBRUARY 5, 2010
DRAWN BY: AKW

 **Wyss
Associates, Inc.**

728 Sixth Street - Rapid City, South Dakota 57701-3670
Ph. 605.348.2268 Fax 605.348.6506