


RECEIVED

JUN 5 2014

ENGINEERING SERVICES

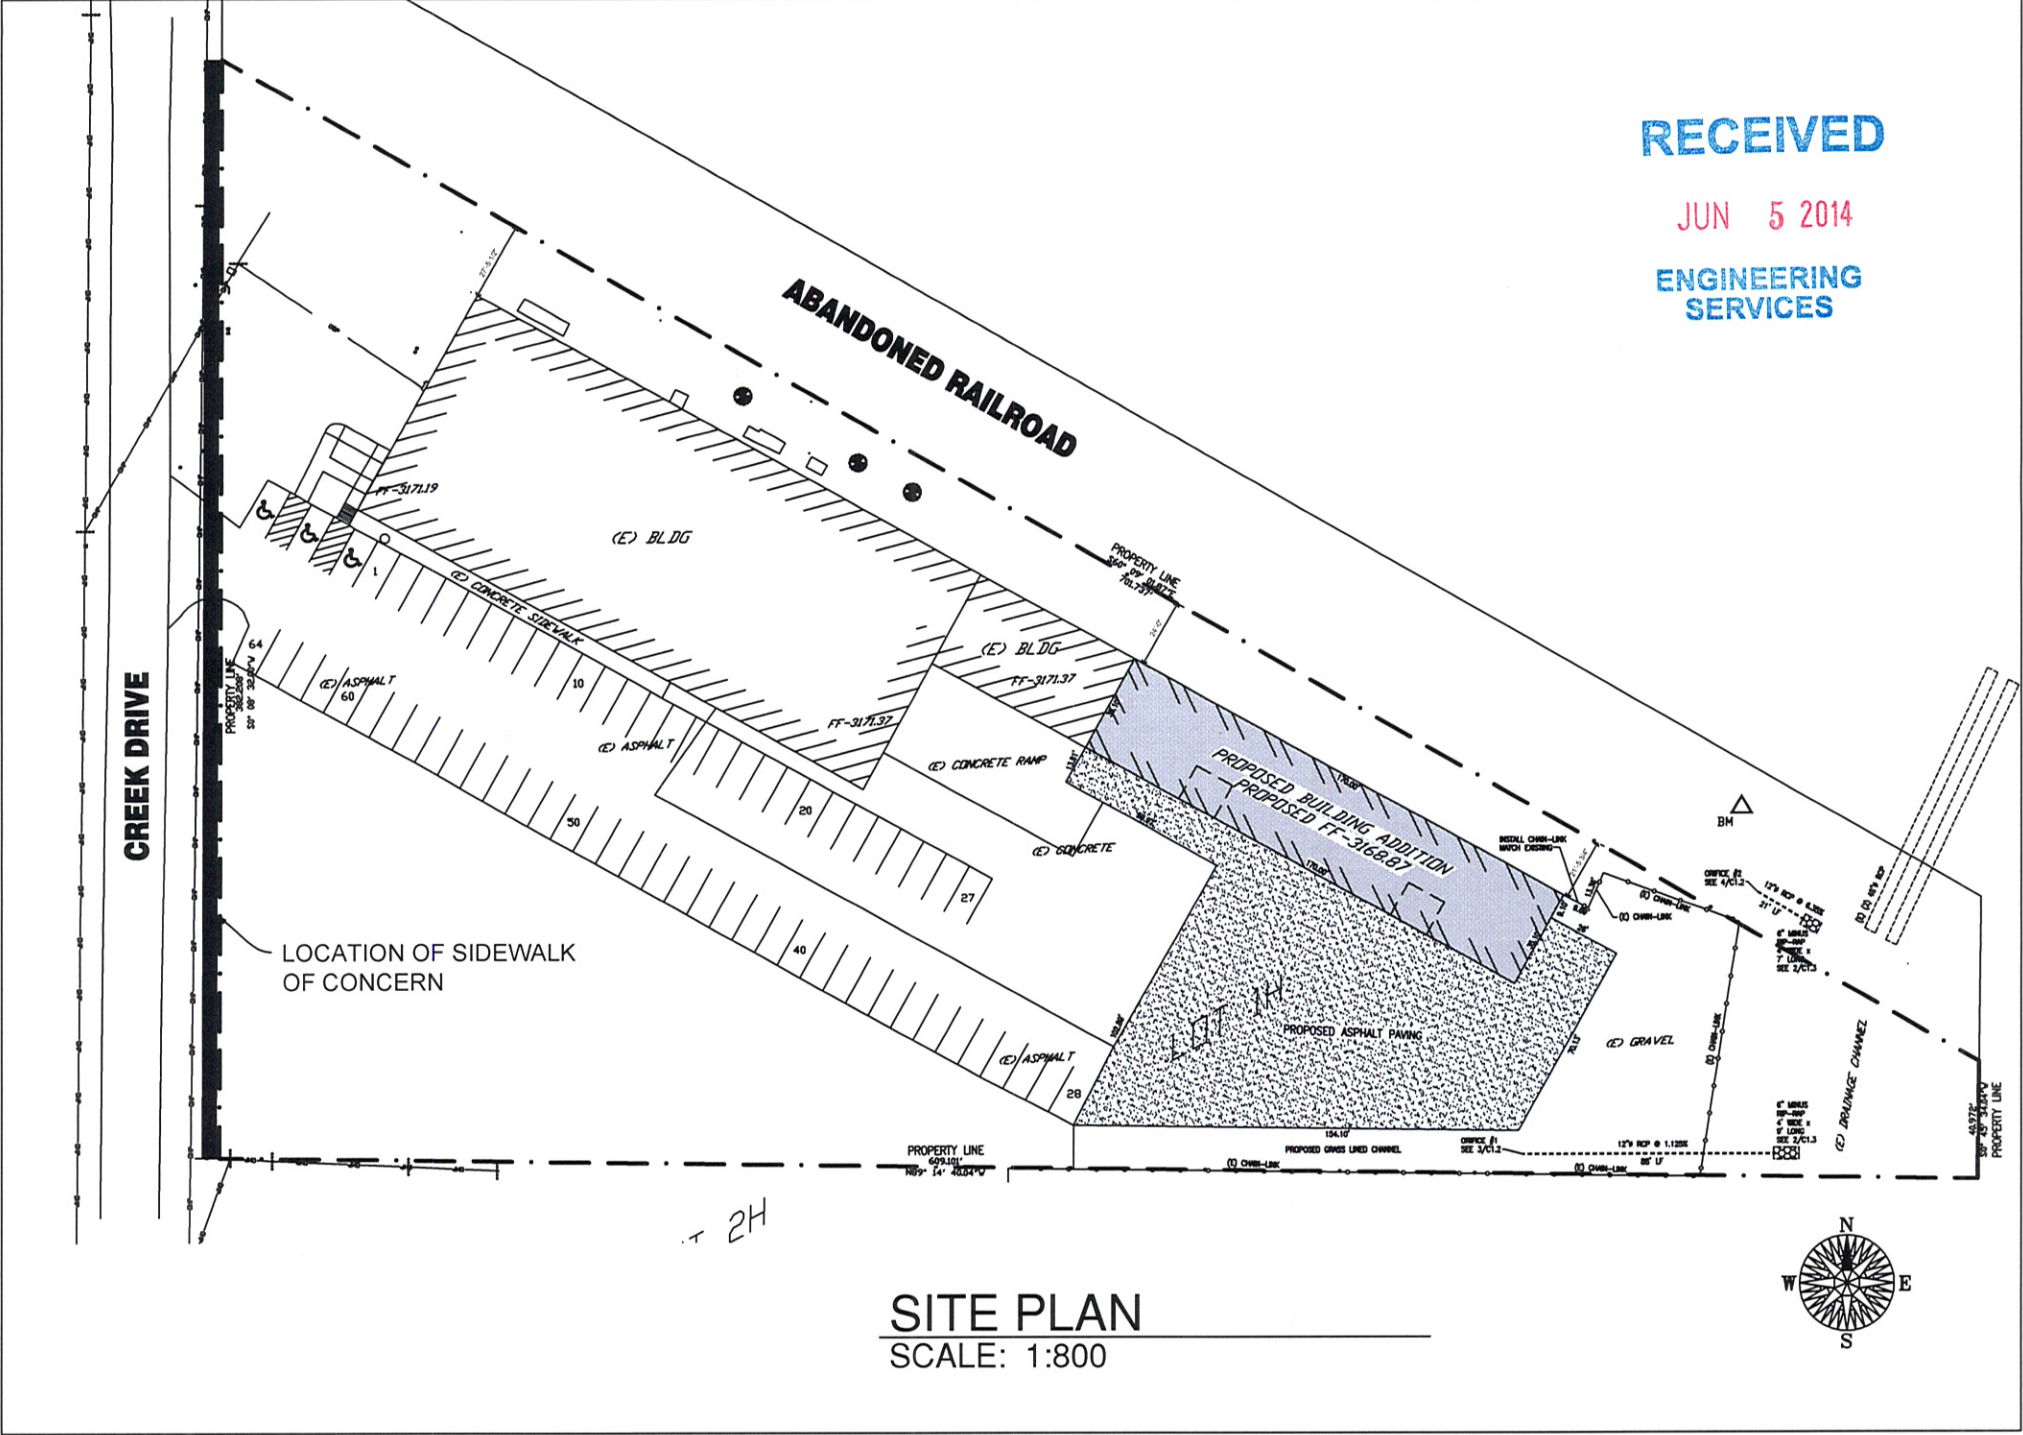

SITE PLAN
SCALE: 1:800

KDGI
KENNEDY DESIGN GROUP, INC.
4665 ENCHANTED PINES DRIVE
RAPID CITY, SD 57701
605.394.0189 or 605.431.5358
kent@henriksgroup.com

SITE PLAN
ADDITION TO WAREHOUSE
RAPID CITY, SD

OWNER
MG OIL COMPANY
PO BOX 1006
RAPID CITY, SD 57709
605.342.0527

Project Number	1408
File Name	current drawing
Drawn By	BCK
Checked By	BCK
Date	3.5.14

Revisions		
No.	Date	Description

C1
Drawing Number
DATE: 6.5.14