



X:\700-749\703 Promiss Road\Drawings\ENGINEERING PHASE #1 SHEETS\6 MASTER UTILITY PLAN.dwg 4/24/2015 4:49pm

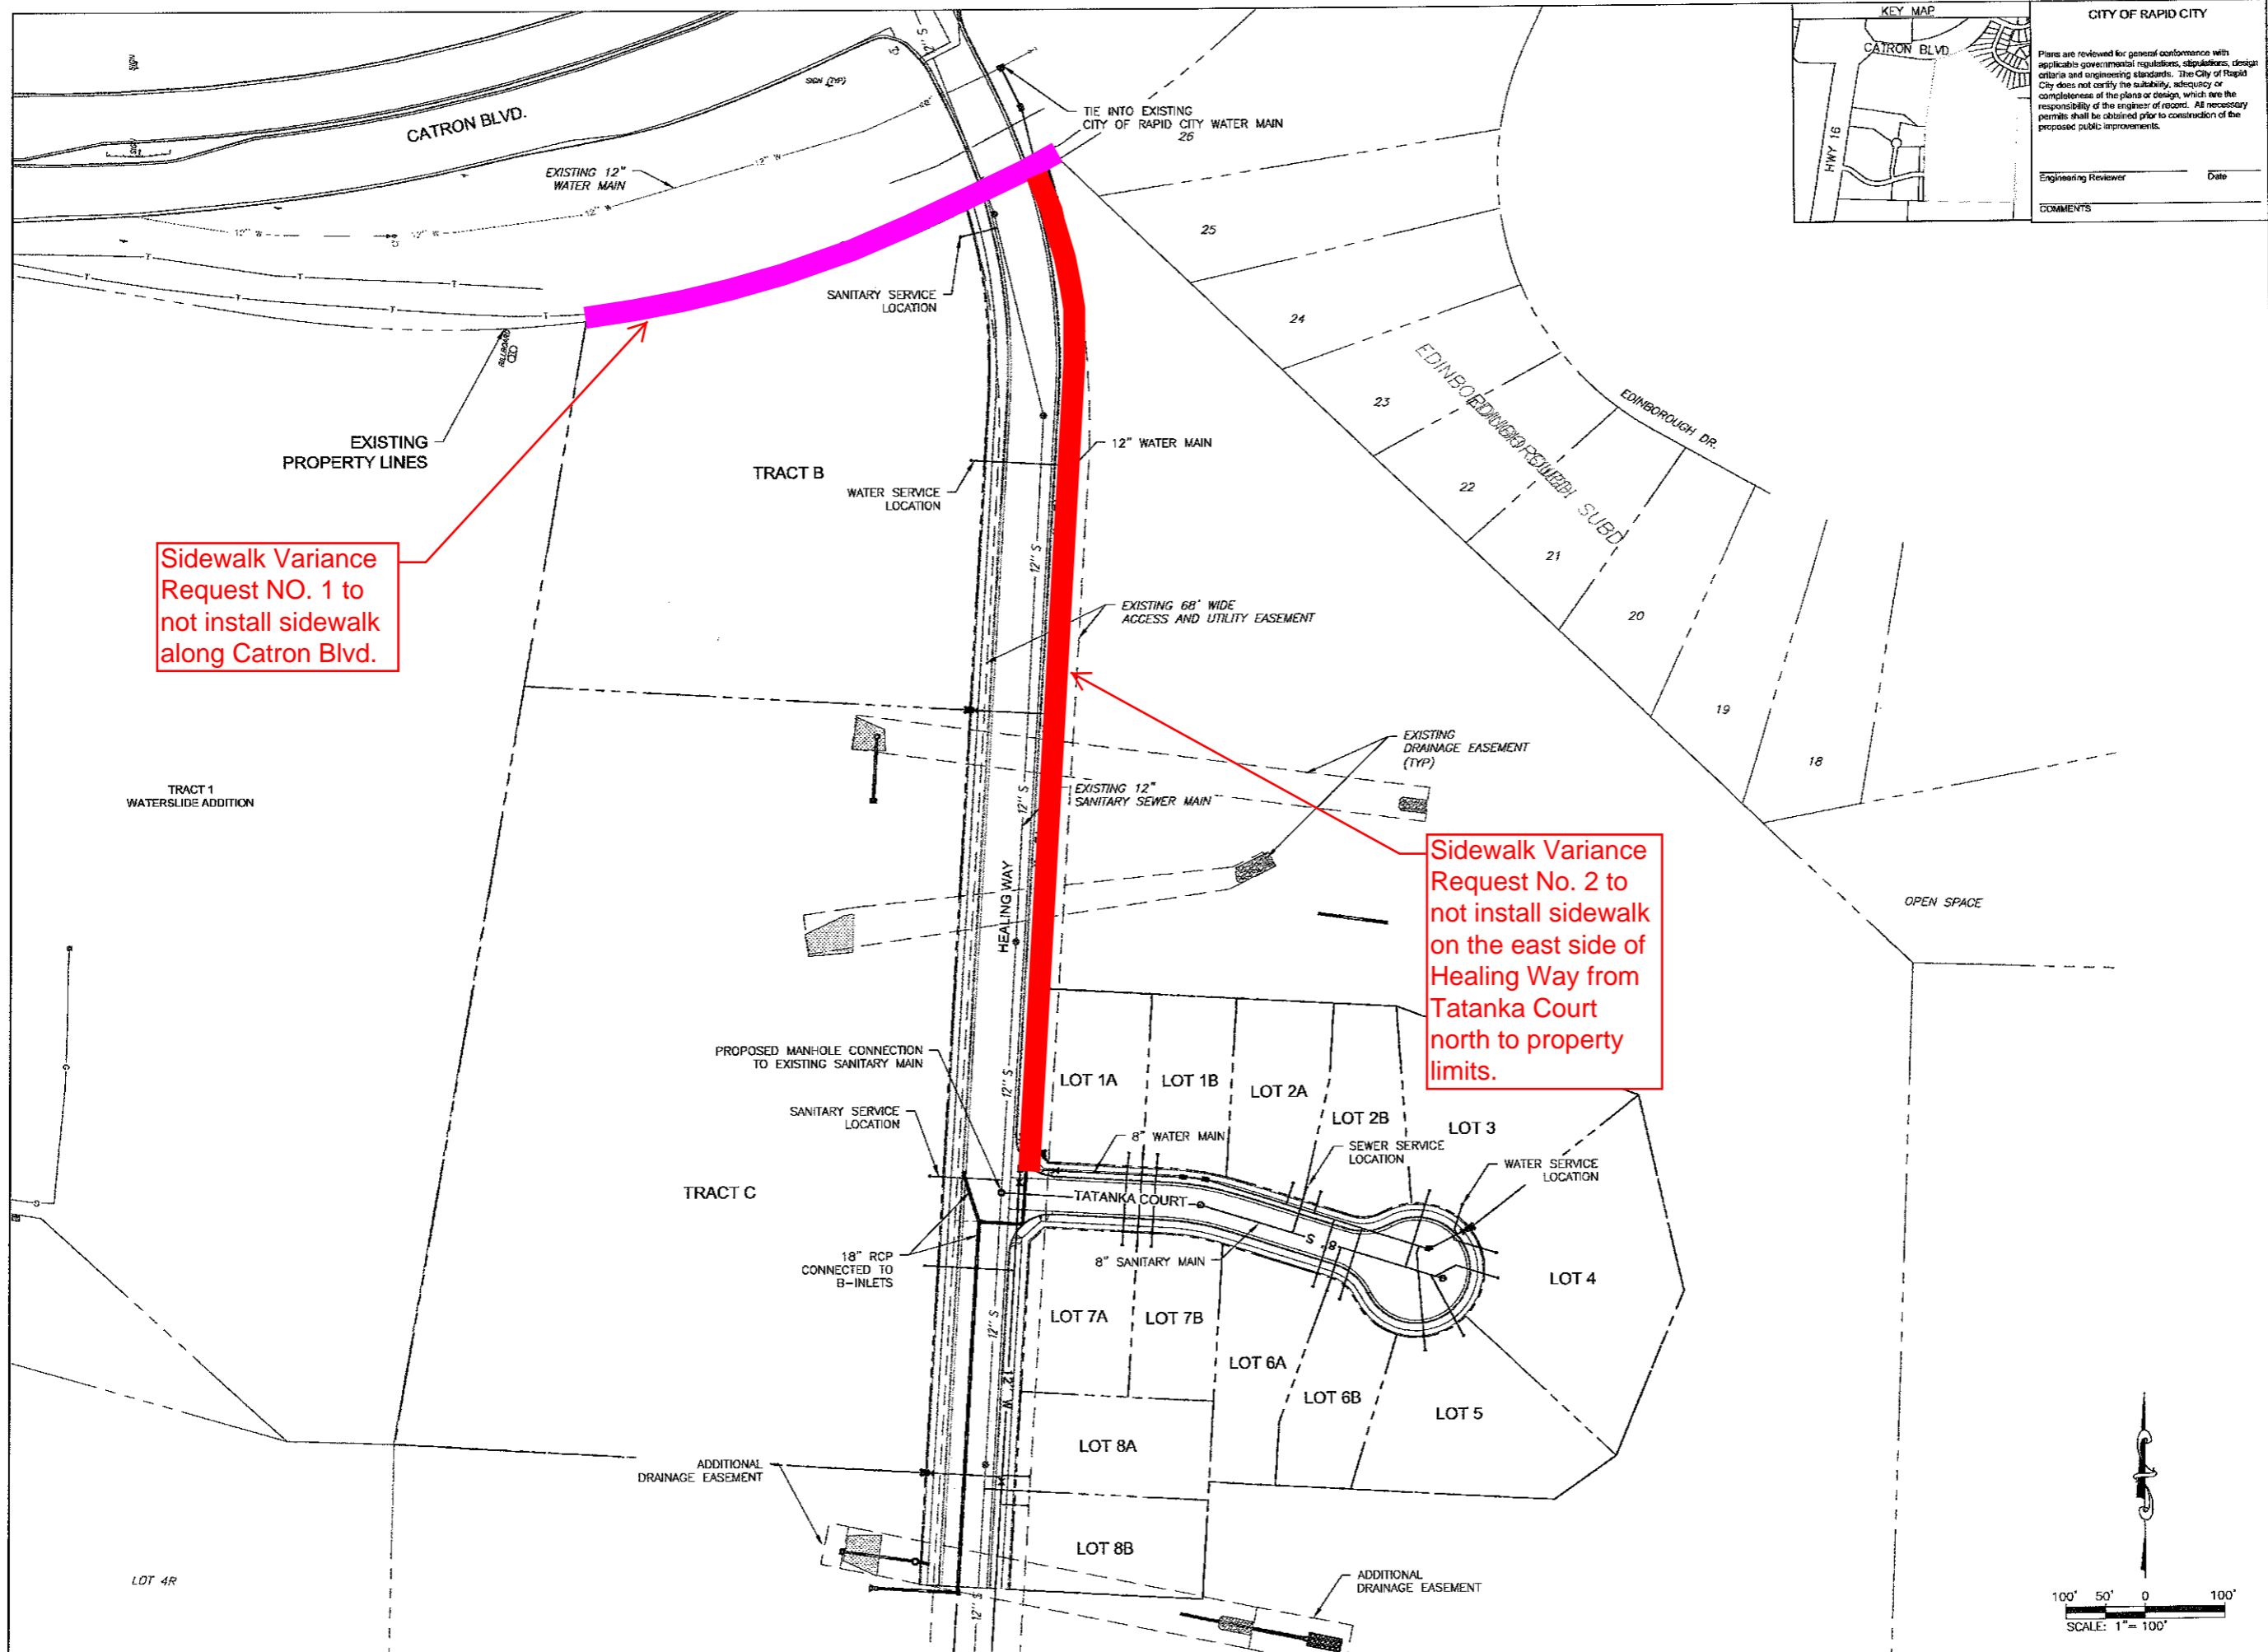

Sidewalk Variance Request NO. 1 to not install sidewalk along Catron Blvd.

Sidewalk Variance Request No. 2 to not install sidewalk on the east side of Healing Way from Tatanka Court north to property limits.

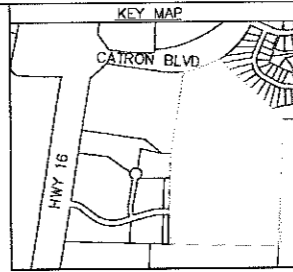

**CITY OF RAPID CITY**

Plans are reviewed for general conformance with applicable governmental regulations, stipulations, design criteria and engineering standards. The City of Rapid City does not certify the suitability, adequacy or completeness of the plans or design, which are the responsibility of the engineer of record. All necessary permits shall be obtained prior to construction of the proposed public improvements.

Engineering Reviewer \_\_\_\_\_ Date \_\_\_\_\_

COMMENTS

Submitted: XXXXXXXX ENGINEERING PLANS

Revisions:

Internal Job No: 14-0703	Designed By: GB/JW	Drawn By: PVM
Surveyed By: ARLETH	Survey Date: 11/2014	

**PRELIMINARY FOR REVIEW ONLY**

**DREAM DESIGN INTERNATIONAL, INC.**  
 ENGINEERING, LANDSCAPE ARCHITECTURE,  
 LAND PLANNING, CONSTRUCTION ADMINISTRATION  
 528 KANSAS CITY STREET, SUITE 4, RAPID CITY, SD 57701  
 PHONE: (605) 348-0548 FAX: (605) 348-0548 WWW.DREAMDESIGNING.COM

Project Name: **BUFFALO RIDGE**  
 RAPID CITY, PENNINGTON COUNTY, SD



Sheet Name: **MASTER UTILITY PLAN**

6 of 16

