


SOUTH ELEVATION

SCALE: 1/4" = 1'-0"


← EXISTING CONSTRUCTION NEW CONSTRUCTION →

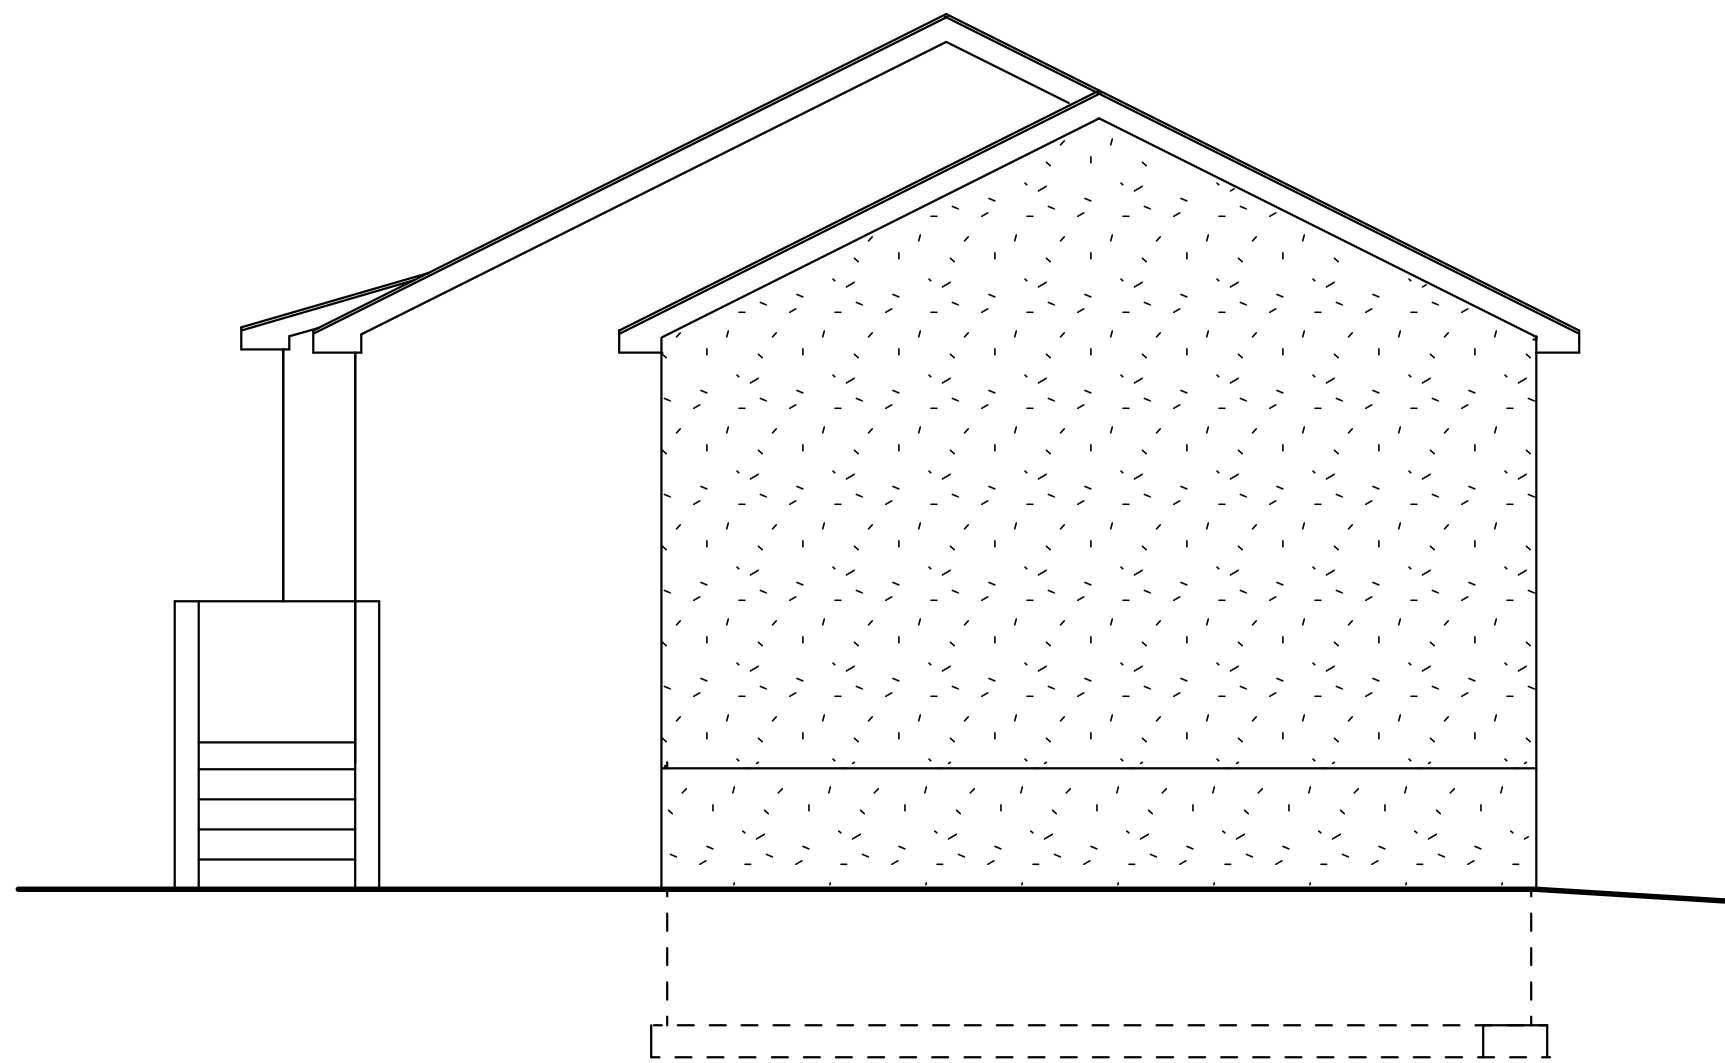

EAST ELEVATION

SCALE: 1/4" = 1'-0"

← EXISTING CONSTRUCTION NEW CONSTRUCTION →

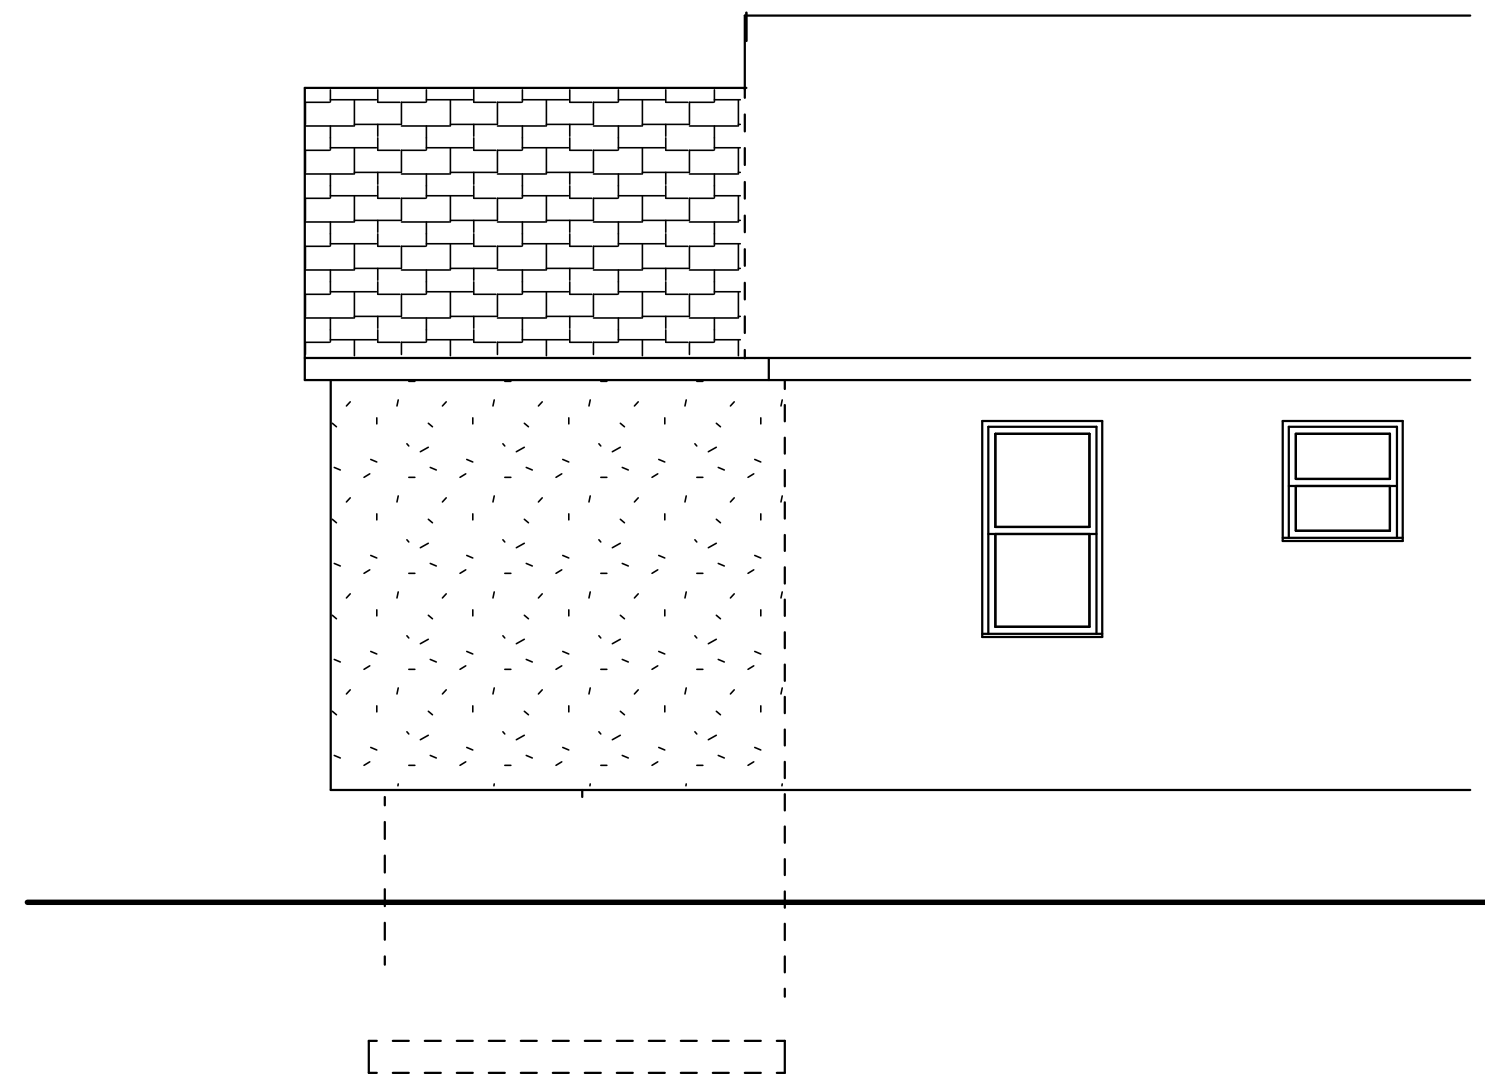

PARTIAL NORTH ELEVATION


SCALE: 1/4" = 1'-0"

DATE:
OCT. 30, 2008
REVISED:

Unless Every Attempt Has Been Made in
the Preparation of These Plans to Avoid
Errors, the Architect shall not be liable for
any errors or omissions. The Contractor on the
Job Must Check All Dimensions and Other
Details and Be Responsible for Same.

DRAWN BY:
Rich Shell
PROJECT:
AD100108

INDEPENDENT BUILDING DESIGN, INC.
626 JACKSON BLVD., RAPID CITY, SD 57102
TELEPHONE: 605-341-2121

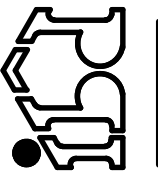

The Stewart Residence Addition
1330 West Blvd, Rapid City, South Dakota
Roger Alexander Construction