

Copyright 2010. Ownership of Documents
 This document and the ideas and designs incorporated herein, as an instrument of professional service, is the property of baffle architecture and is not to be used in whole or part by this or any other project without the expressed authorization of baffle architecture

A-202

Sheet Number

09 011

Project Number

THIRSTY'S
OUTDOOR GARDEN DINING
Solution #2

2/26/2010

RAPID CITY, SOUTH DAKOTA


Drawn By TB
 Checked By TB

PRELIMINARY
 NOT FOR
 CONSTRUCTION

baffuto
 art + technology equals architecture
 In Rapid City's West Boulevard Historic District
 rapidcity.southdakota 57701 baffleto@aol.com ph/fax: 605.751.7501
 josha 2415 as for me and my house we will serve the Lord



1 WEST ELEVATION 1/4" = 1'-0"

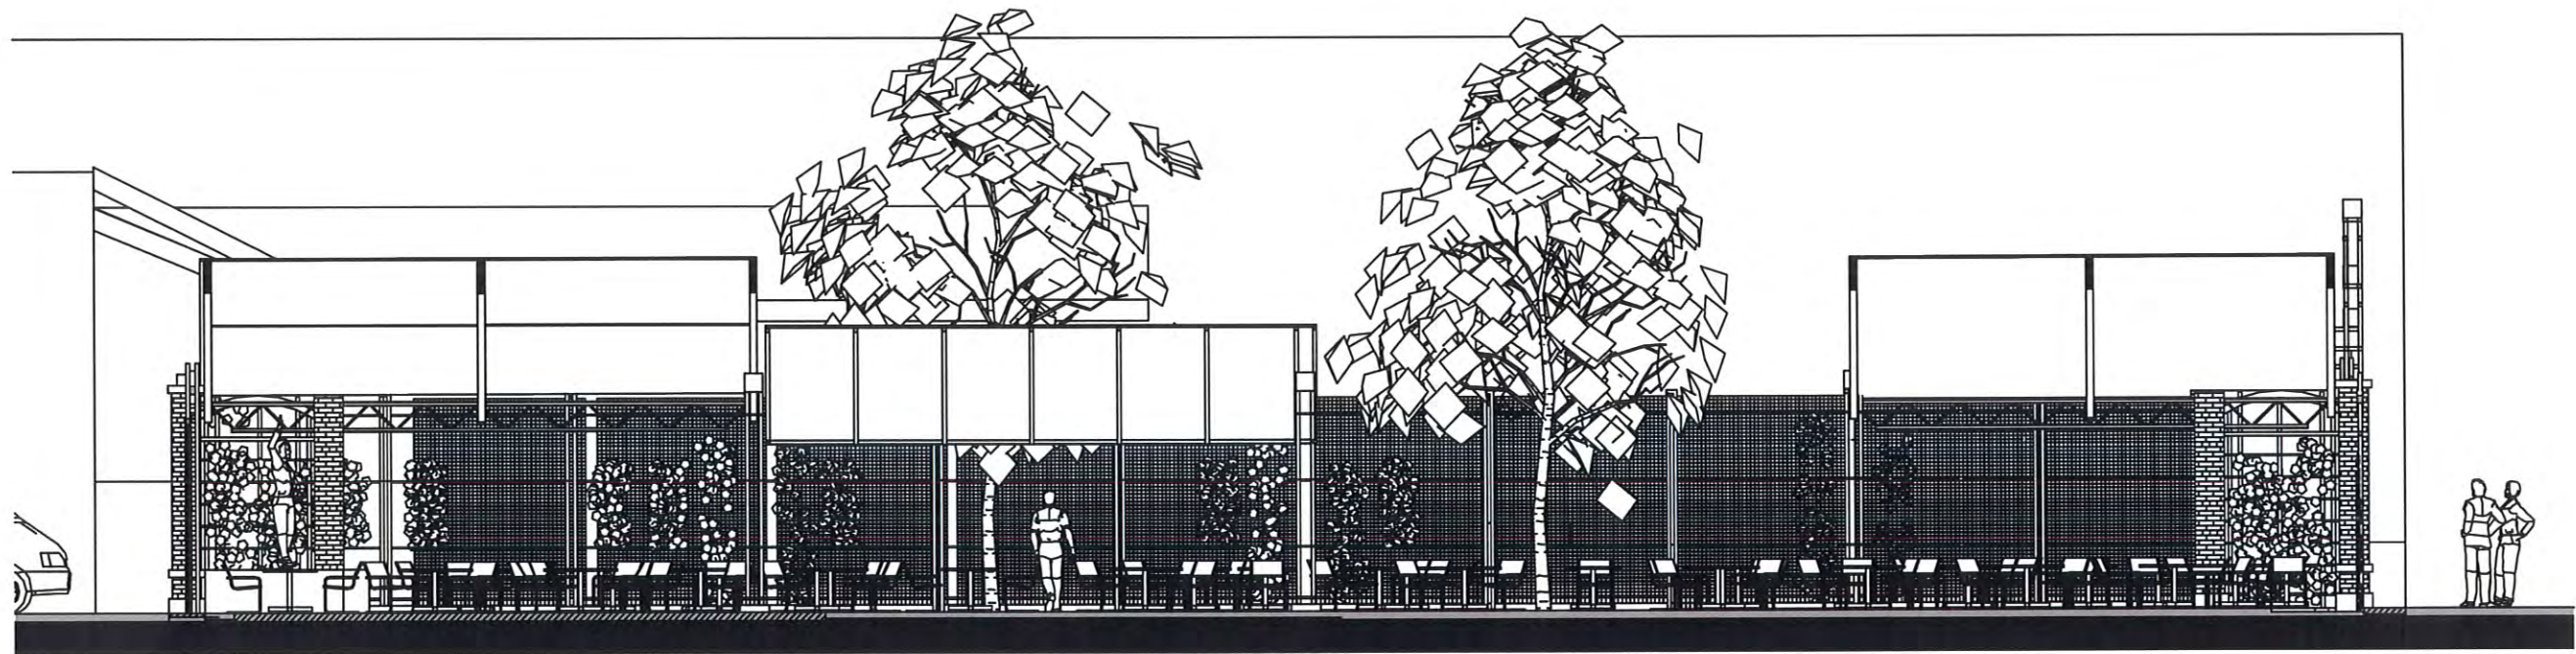

02 EAST ELEVATION 1/4" = 1'-0"