



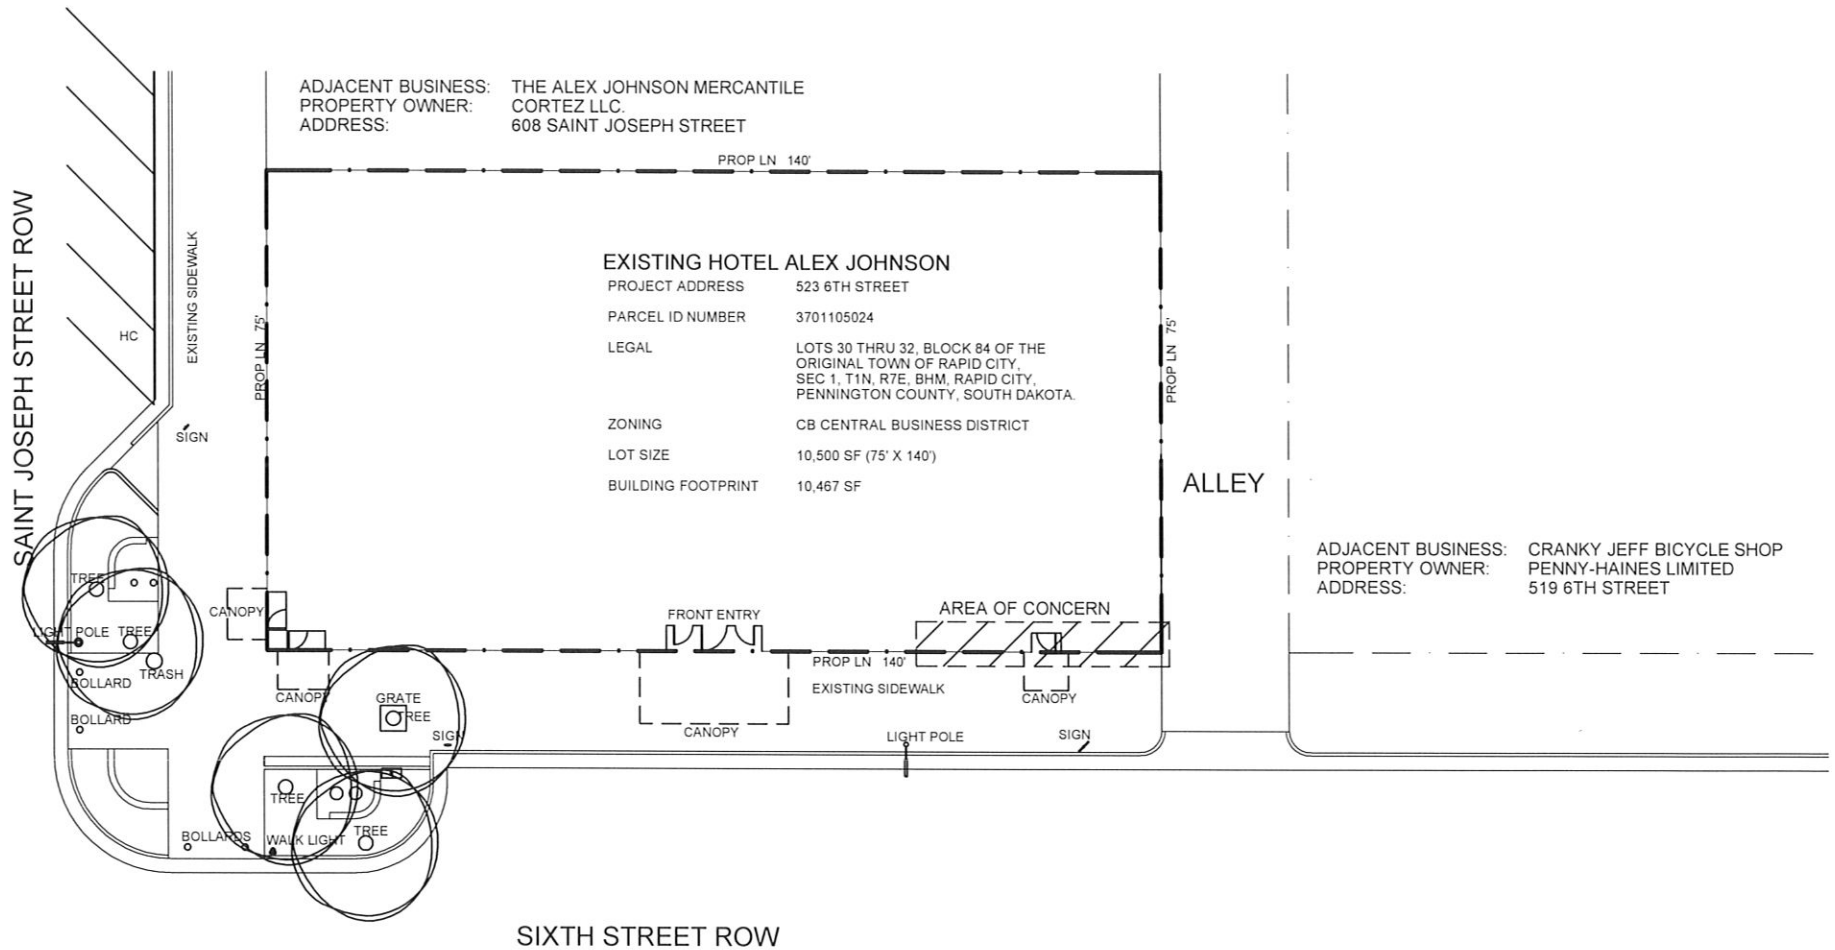

SITE PLAN SCALE: 1" = 30'

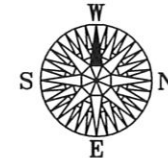



EXISTING EAST EXTERIOR ELEVATION

SCALE: 3/64" = 1'-0"

KDGI
KENNEDY DESIGN GROUP, INC.
4605 ENCHANTED PINES DRIVE
RAPID CITY, SD 57701
605.394.0189 or 605.431.5358
ken@kennedyninc.com

EXISTING EAST EXTERIOR ELEVATION
HISTORIC PRESERVATION 11.1 REVIEW
FOR 523 6TH STREET., RAPID CITY, SD

Project Number 1422
File Name current.drawing
Drawn By ROK
Checked By ROK
Date 8.25.14

Revisions		
No.	Type	Description

A2
Drawing Number
DATE: 8.24.14



PROPOSED EAST EXTERIOR ELEVATION

SCALE: 3/64" = 1'-0"

KDGI
KENNEDY DESIGN GROUP, INC.
4066 ENCHANTED PINES DRIVE
RAPID CITY, SD 57701
605.394.0189 or 605.431.5358
ken@henricksoninc.com

PROPOSED EAST EXTERIOR ELEVATION
HISTORIC PRESERVATION 11.1 REVIEW
FOR 523 6TH STREET., RAPID CITY, SD

Project Number 1422
File Name current.dwg
Drawn By PRC
Checked By PRC
Date 8.20.14

Revisions			
No.	Date	Description	By

A3
Drawing Number

DATE: 6.24.14




KDGI
KENNEDY DESIGN GROUP, INC.
4066 ENCHANTED PINES DRIVE
RAPID CITY, SD 57701
605.394.0189 or 605.431.5358
kent@henrickson.com

EXISTING EXTERIOR ELEVATION
HISTORIC PRESERVATION 11.1 REVIEW
FOR 523 6TH STREET., RAPID CITY, SD

Project Number 1422
File Name current.dwg
Drawn By RSK
Checked By RSK
Date 8.20.14

Revisions		
No	Date	Description

P1
Drawing Number
DATE: 8.24.14

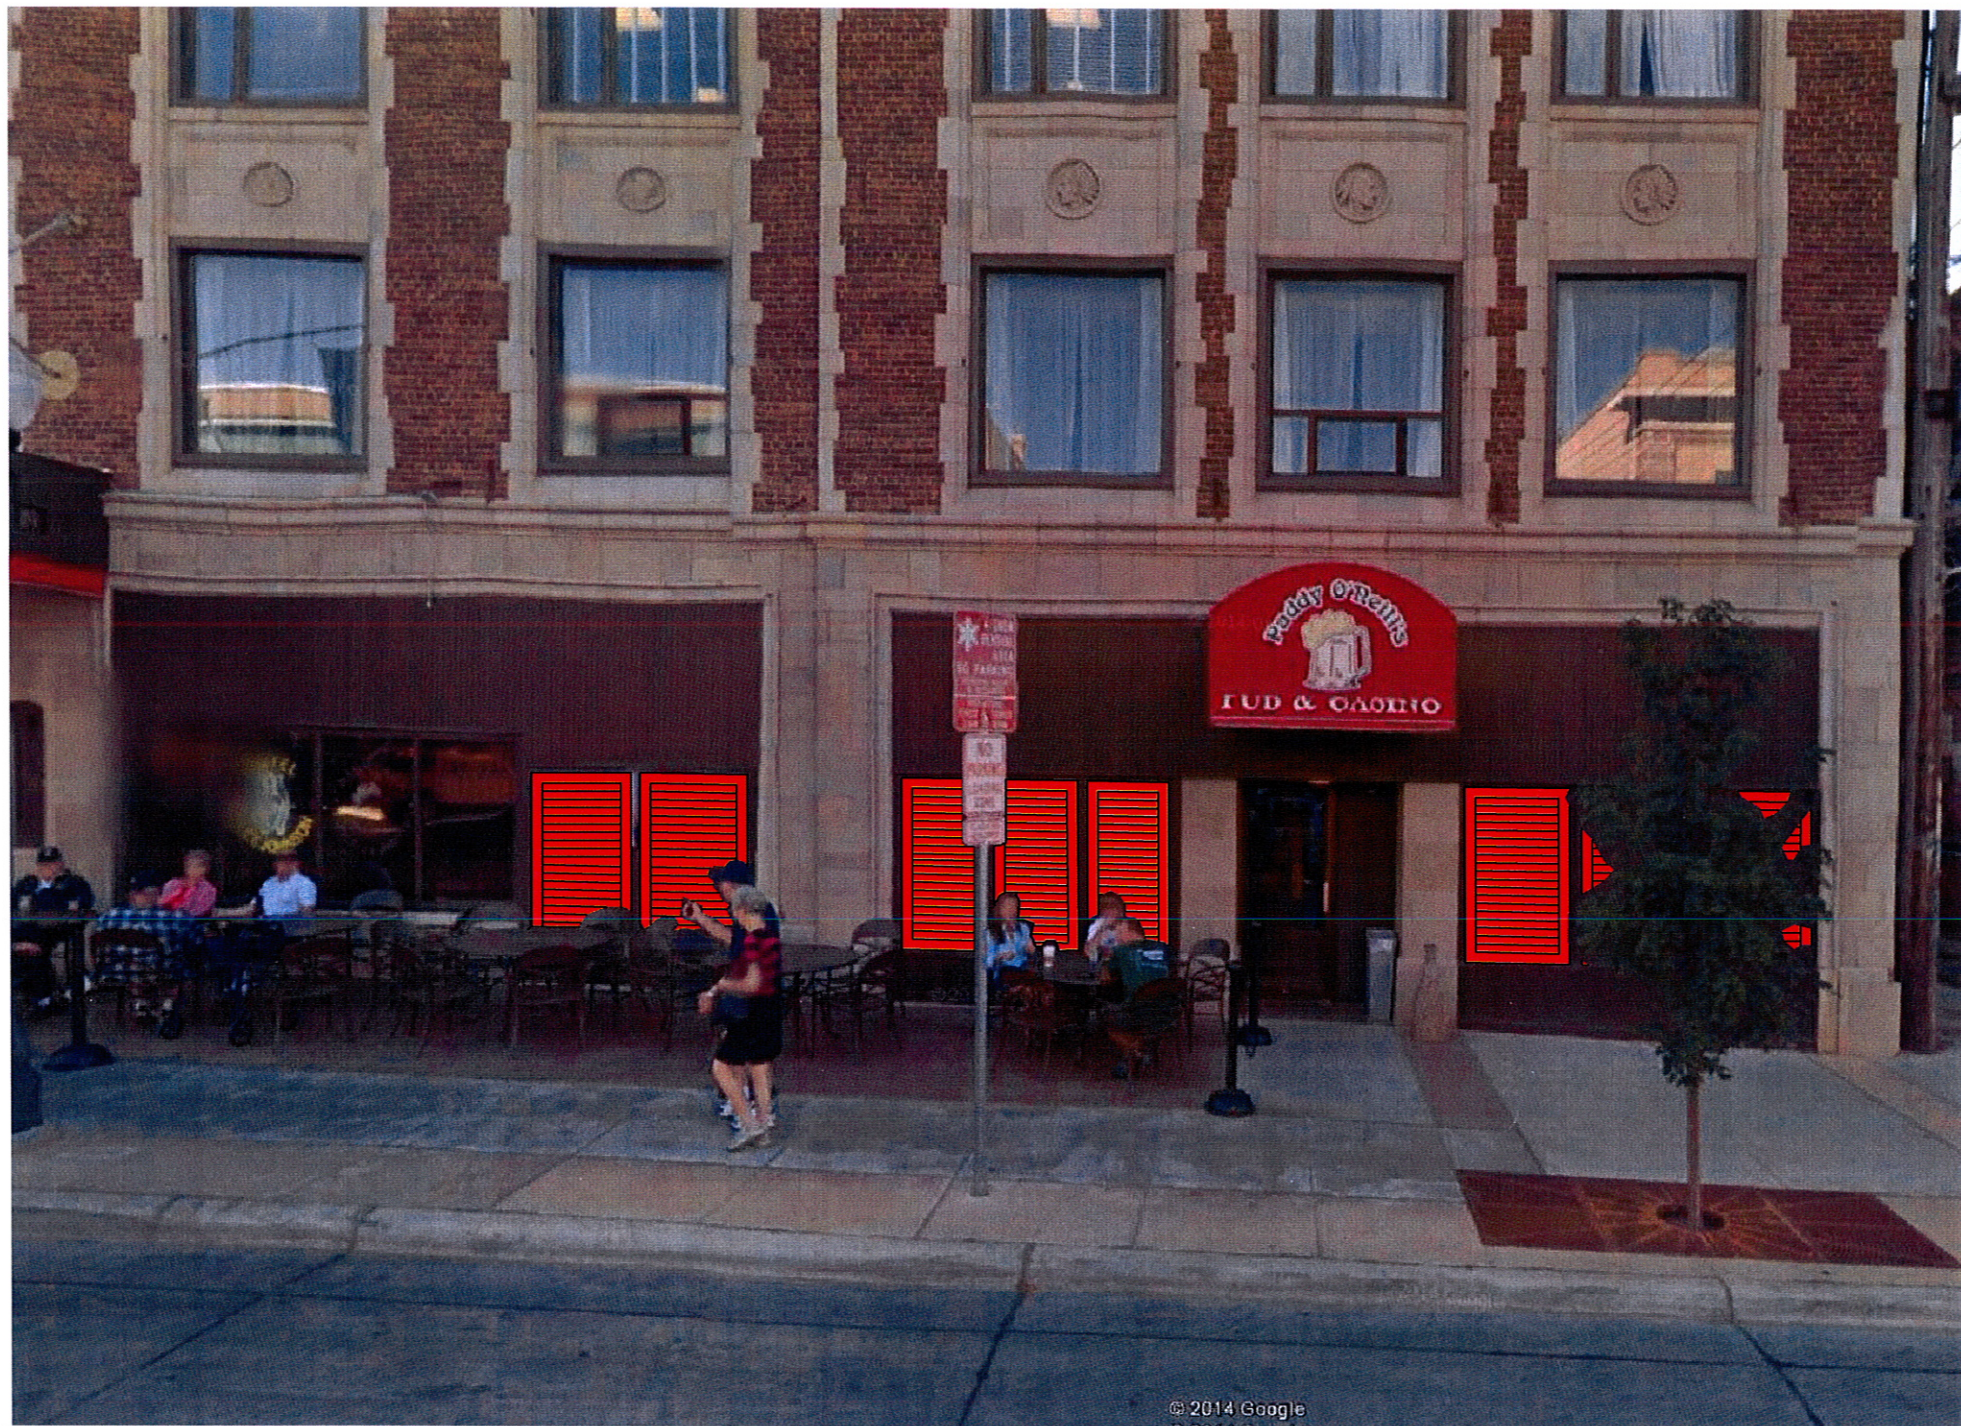

© 2014 Google

KDGI
KENNEDY DESIGN GROUP, INC.
4868 ENCHANTED PINES DRIVE
RAPID CITY, SD 57701
605.394.0189 or 605.431.5358
ken@henrikkeninc.com

EXISTING EXTERIOR ELEVATION
HISTORIC PRESERVATION 11.1 REVIEW
FOR 523 6TH STREET., RAPID CITY, SD

Project Number 1422
File Name current.dwg
Drawn By PRC
Checked By PRC
Date 8.20.14

Revisions		
No	Date	Description

P2
Drawing Number
DATE: 6.24.14



KDGI
KENNEDY DESIGN GROUP, INC.
4668 ENCHANTED PINES DRIVE
RAPID CITY, SD 57701
605.394.0189 or 605.431.5358
ken@kennedysd.com

EXISTING EXTERIOR ELEVATION
HISTORIC PRESERVATION 11.1 REVIEW
FOR 523 6TH STREET., RAPID CITY, SD

Project Number 1422
File Name current.dwg
Drawn By FROK
Checked By FROK
Date 8.20.14

Revisions		
No.	Date	Description

P3
Drawing Number

DATE: 6.24.14



KDGI
KENNEDY DESIGN GROUP, INC.
4068 ENCHANTED PINES DRIVE
RAPID CITY, SD 57701
605.394.0189 or 605.431.5358
kent@henricksoninc.com

PROPOSED EXTERIOR ELEVATION
HISTORIC PRESERVATION 11.1 REVIEW
FOR 523 6TH STREET., RAPID CITY, SD

Project Number 1422
File Name current.dwg
Drawn By PRC
Checked By PRC
Date 8.20.14

Revisions		
No	Date	Description

P4
Drawing Number
DATE: 8.24.14