


SITE GRADING NOTES

- 1 SEE BEING 1/4" FOR PROPOSED ACCESS ROAD TYPICAL SECTION.
- 2 CONSTRUCT SLOPEWAY FILTER BUSH IN ACCORDANCE WITH SHEET 04.
- 3 DIRECT ALL SUE DRAINAGE TO PROPOSED AREA PILES. NO SUE DRAINAGE SHALL BE DIRECTED TO PAVEMENT SURFACE OUTSIDE OF INTERIOR FILTER BUSH SLOPES.
- 4 INTERIOR AND EXTERIOR FILTER BUSH SLOPES SHALL BE CONSTRUCTED TO SUELY MINIMUM SLOPE.
- 5 SEE BEING 1/4" FOR PROPOSED SLOPEWAY FILTER BUSH CROSS SECTION.
- 6 CONSTRUCTION SHALL ENSURE ALL DRAINAGE IS DIRECTED AWAY FROM SUE. SEE PS.
- 7 REFER TO 01-1 FOR HORIZONTAL AND VERTICAL CURVE DATA.

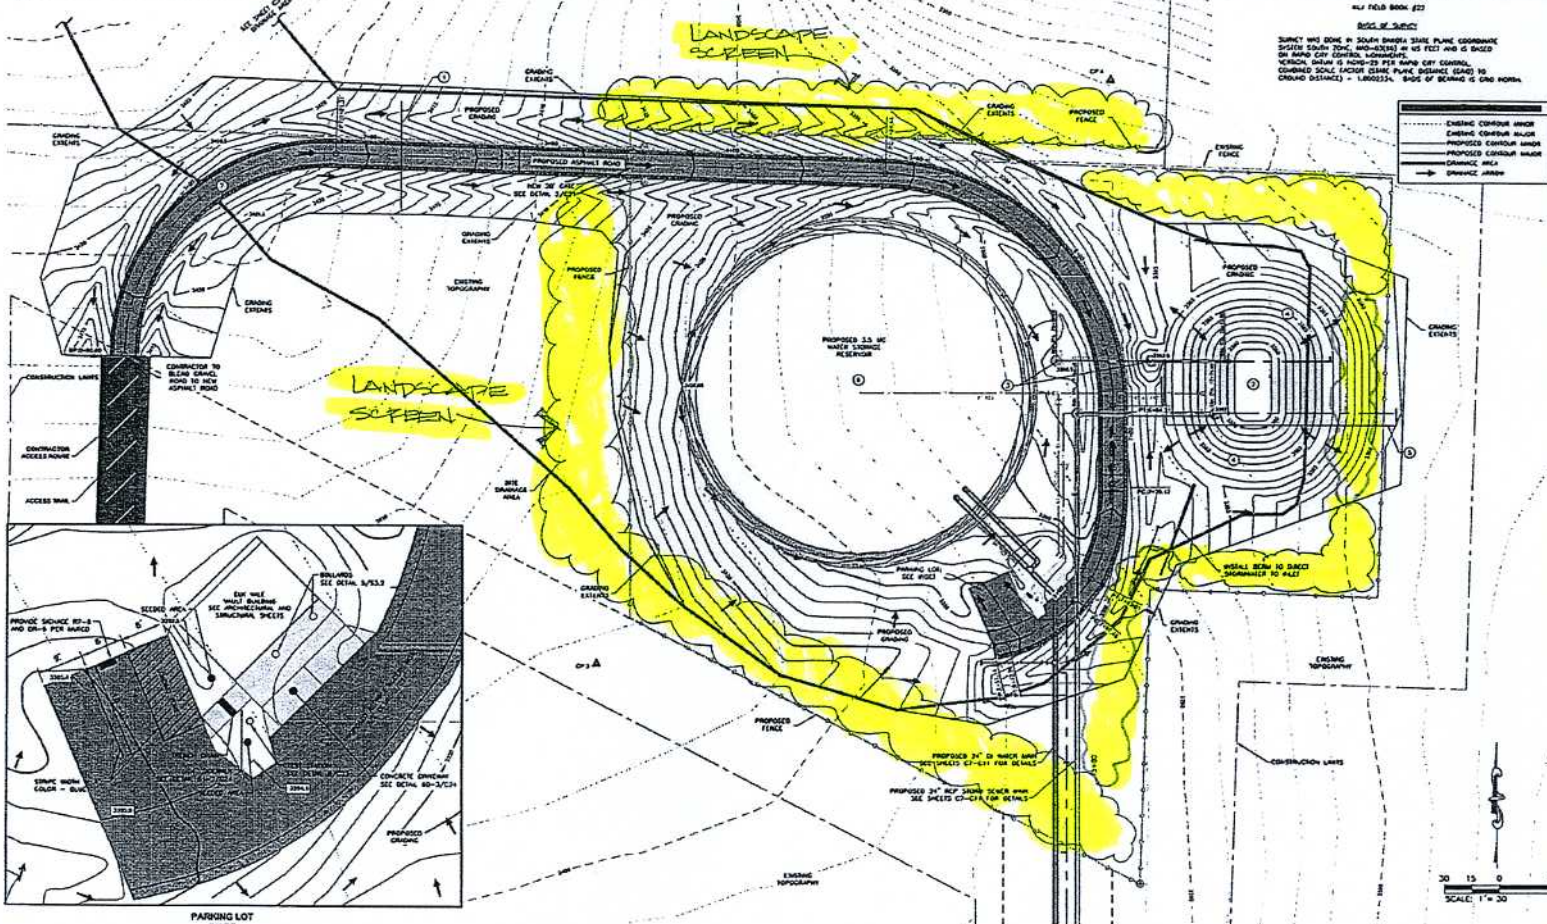

CONTROL POINT DATA				
CONTROL POINT NO.	NORTHING	EASTING	ELEVATION	DESCRIPTION
CP-1	842,452.63	1,278,175.58	3454.19	RESUR
CP-2	842,820.64	1,278,791.32	3445.83	RESUR
CP-3	832,263.38	1,273,148.43	3484.04	RESUR
CP-4	832,585.53	1,279,431.42	3383.06	RESUR

ALL FIELD BOOK #27
 SURVEY WAS DONE IN SOUTH SLOPE STATE PLANE COORDINATE SYSTEM STATE ZONE, UNADJUSTED AS 10 FEET MORE IS ADDED TO ALL CITY COORDINATES. VERTICAL CURVE IS HIGH-25 PLS RAMP CITY CONTROL. CURVE SCALE HORIZ. DISTANCE (EASD) IS GROUND DISTANCE = 1.000333. SLOPE OF BOWING IS ONE POINT.

LEGEND

- EXISTING CONTOUR LINE
- EXISTING CONTOUR NUMBER
- PROPOSED CONTOUR LINE
- PROPOSED CONTOUR NUMBER
- DRAINAGE AREA
- DRAINAGE ARROW

Professional Engineer
 State of Nevada
 License No. 10000

AES
 ANCHOR ENGINEERING & SURVEYING, INC.
 1000 S. MAIN ST., SUITE 100
 LAS VEGAS, NV 89102
 (702) 735-1100

CITY OF RENO
 PUBLIC WORKS DEPARTMENT
 1000 S. MAIN ST., SUITE 100
 LAS VEGAS, NV 89102
 (702) 785-1100

Sheet No. **C13** of **82**

Project No. **11/18/07**

Scale: **1" = 30'**

Scale: **1" = 10'**

City of Reno
 Public Works Department

City of Reno
 Public Works Department

City of Reno

08SR059

Shade Trees:

Ironwood
Bur Oak
Black Walnut
Honey Locust

Evergreen Trees:

Colorado Spruce
White Spruce
Eastern Red Cedar
Ponderosa Pine

Large Shrubs (4'-10' tall):

Arnold Red Honeysuckle
Gray Dogwood
Red-twigged Dogwood
Snowberry
Saskatoon Serviceberry

Small Shrubs (2'-4' tall):

Jackmann Potentilla
Savin Juniper (evergreen)

A combination of the above landscaping shall be provided around the perimeter of the site as shown on the attached Site Plan to provide a complete landscape screen.