


C1 ELEVATION
SCALE 1/8" = 1'-0"

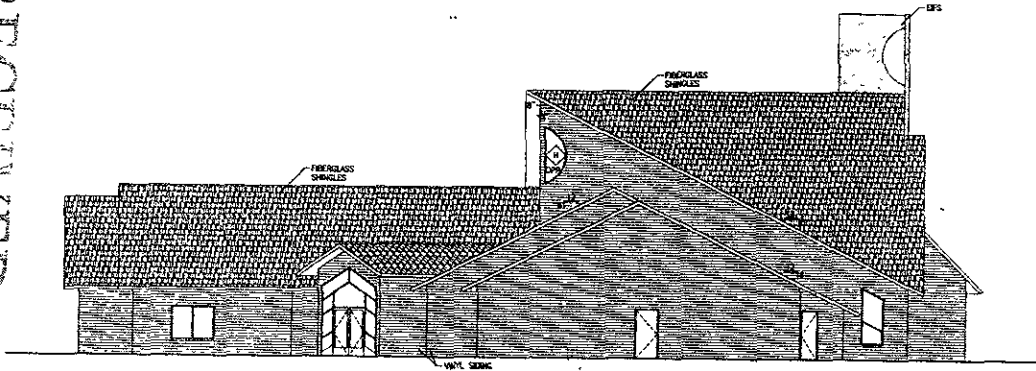

A1 ELEVATION
SCALE 1/8" = 1'-0"

KEYNOTES:



To Solve. To Excel. Together.

TSP, Inc.
600 Kansas City Street
Rapid City, SD 57701
Phone: (605) 343-6102
Fax: (605) 343-7159
www.tspinc.com

Architecture
Engineering
Construction

CONSULTANTS

PROJECT TITLE



Atonement Lutheran Church
Rapid City, South Dakota

NO.	DATE	BY	DESCRIPTION

PROJECT NUMBER: 02759

CAD FILE: A-201.dwg

DRAWN BY: [initials]

CHECK BY: [initials]

SHEET TITLE

EXTERIOR ELEVATIONS

A-201

Rapid City Growth
 Management Department

JUN 11 2008

RECEIVED


PRELIMINARY NOT FOR CONSTRUCTION

KEYNOTES:




To Solve. To Excel. Together.
 TSP Inc. Inc.
 400 Kansas City Street
 Rapid City, SD 57701
 phone: (605) 343-6302
 fax: (605) 343-7109
 www.tspmap.com

Architecture
 Engineering
 Construction

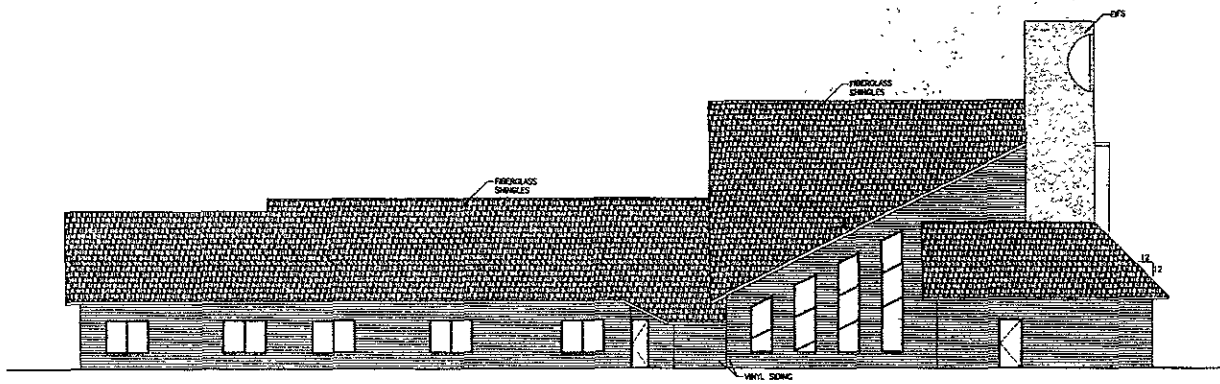

(C1) ELEVATION
 REF. 10 - 1-4

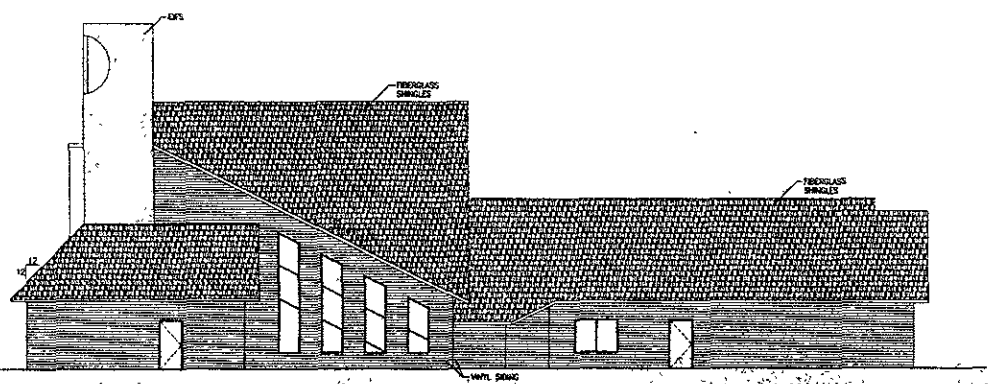

(A1) ELEVATION

CONTRACTORS

PROJECT TITLE



Atonement Lutheran Church
 Rapid City, South Dakota

DATE	DESCRIPTION

EXTERIOR
 ELEVATIONS

PRELIMINARY NOT FOR CONSTRUCTION

Rapid City Growth
 Management Department

JUN 11 2009

RECEIVED