




11PD025

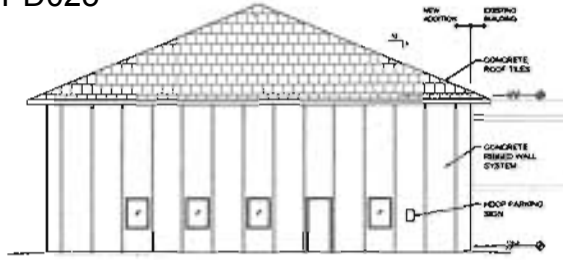

4 BUILDING ELEVATION - SOUTH
SCALE: 1/8"=1'-0"

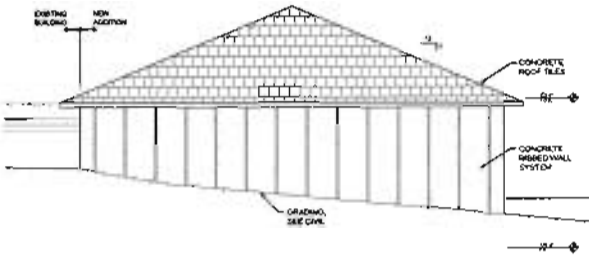

3 BUILDING ELEVATION - NORTH
SCALE: 1/8"=1'-0"

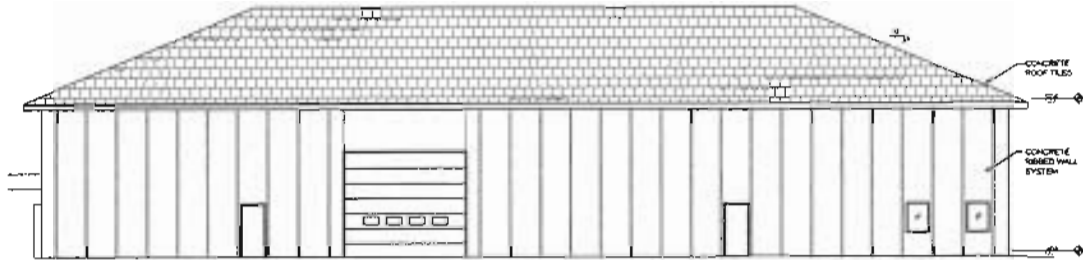


2 BUILDING ELEVATION - WEST
SCALE: 1/8"=1'-0"

RECEIVED

MAY 30 2011

Rapid City Growth Management Department

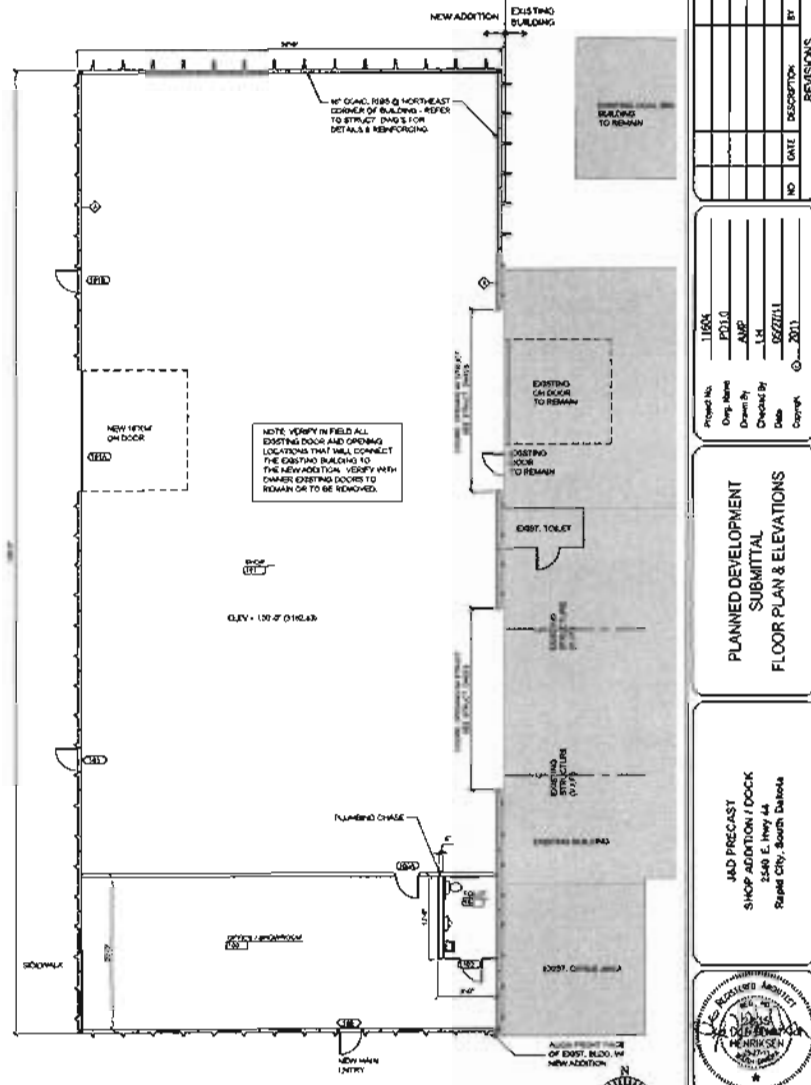

1 FLOOR PLAN
SCALE: 1/8"=1'-0"

| REVISIONS | | BY |
|-----------|------|-------------|
| NO. | DATE | DESCRIPTION |
| | | |

Project No. 11004
 Date 12/10
 Drawn By AME
 Checked By LJK
 Date 05/27/11
 05/27/11
 Scale 1/8"=1'-0"

PLANNED DEVELOPMENT
 SUBMITTAL
 FLOOR PLAN & ELEVATIONS

J&D PRECAST
 SHOP ADDITION / DOCK
 2540 E. Hwy 44
 Rapid City, South Dakota



PD1.0

