




EXISTING NORTH EXTERIOR ELEVATION
SCALE: NTS



EXISTING SOUTH EXTERIOR ELEVATION
SCALE: NTS



EXISTING EAST EXTERIOR ELEVATION
SCALE: NTS

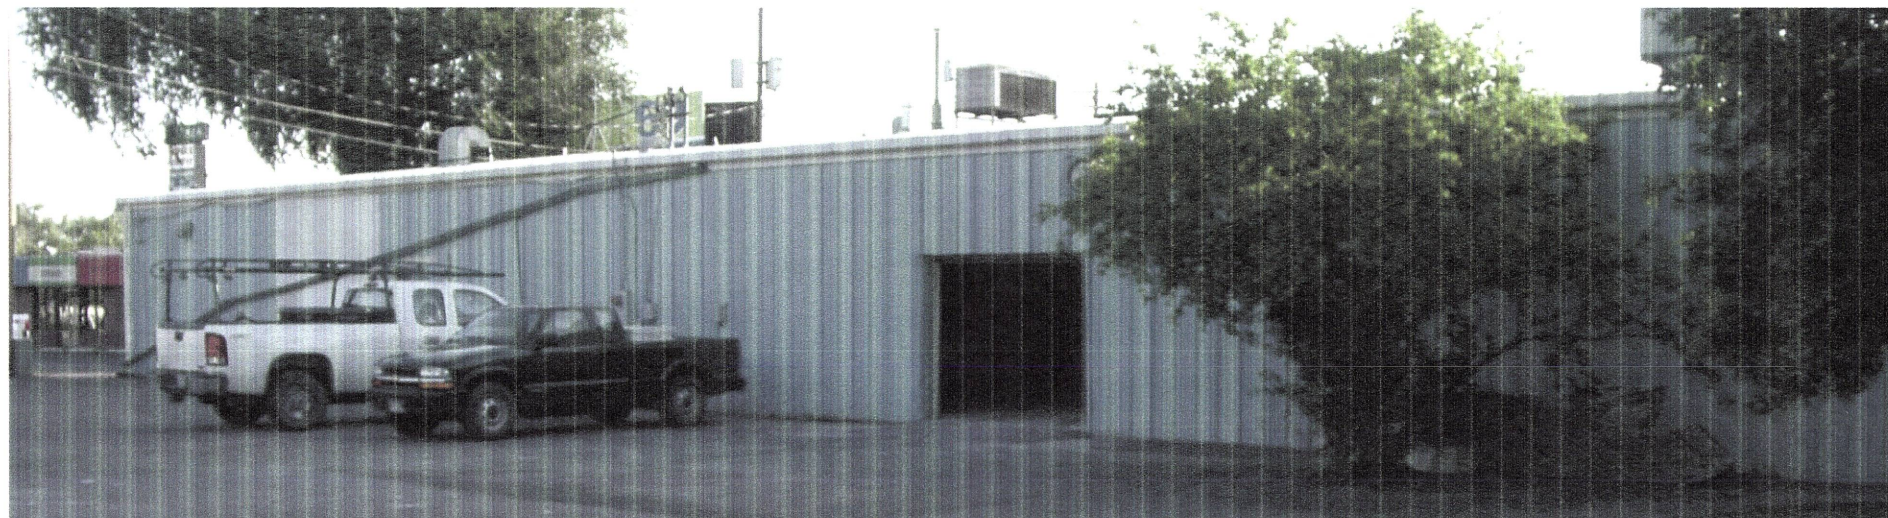

EXISTING WEST EXTERIOR ELEVATION
SCALE: NTS

RECEIVED

SEP 26 2012

RAPID CITY COMMUNITY PLANNING
& DEVELOPMENT SERVICES

KDGI
KENNEDY DESIGN GROUP, INC.
4955 ENCHANTED PINES DRIVE
RAPID CITY, SD 57701
605.394.0189 or 605.342.5314
kentk.kdgi@hennkensinc.com

Revisions	
No.	Date

Project Number: 1218
File Name: current drawing
Drawn By: RCK
Checked By: RCK
Date: 9.21.12

OWNER
POWDERHORN LLC
ATTN: JERRY DALE
3404 POWDERHORN DRIVE
RAPID CITY, SD 57702
605.431.9900

PHOTOS OF EXISTING EXTERIOR ELEVATIONS
TENANT IMPROVEMENT TO COMMERCIAL BUILDING
RAPID CITY, SD

DATE: 9.21.12

A7
Drawing Number