
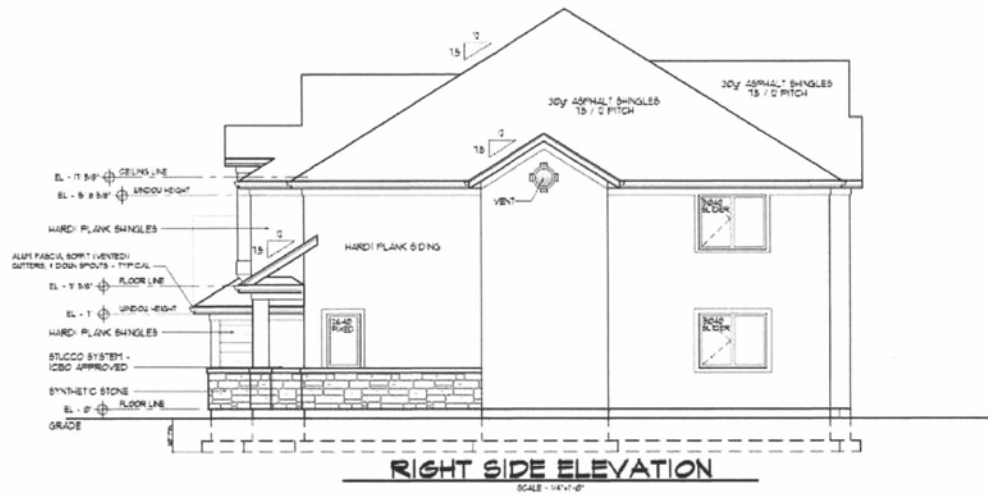


RAPID CITY COMMUNITY PLANNING
& DEVELOPMENT SERVICES


DEC 14 2012

RECEIVED

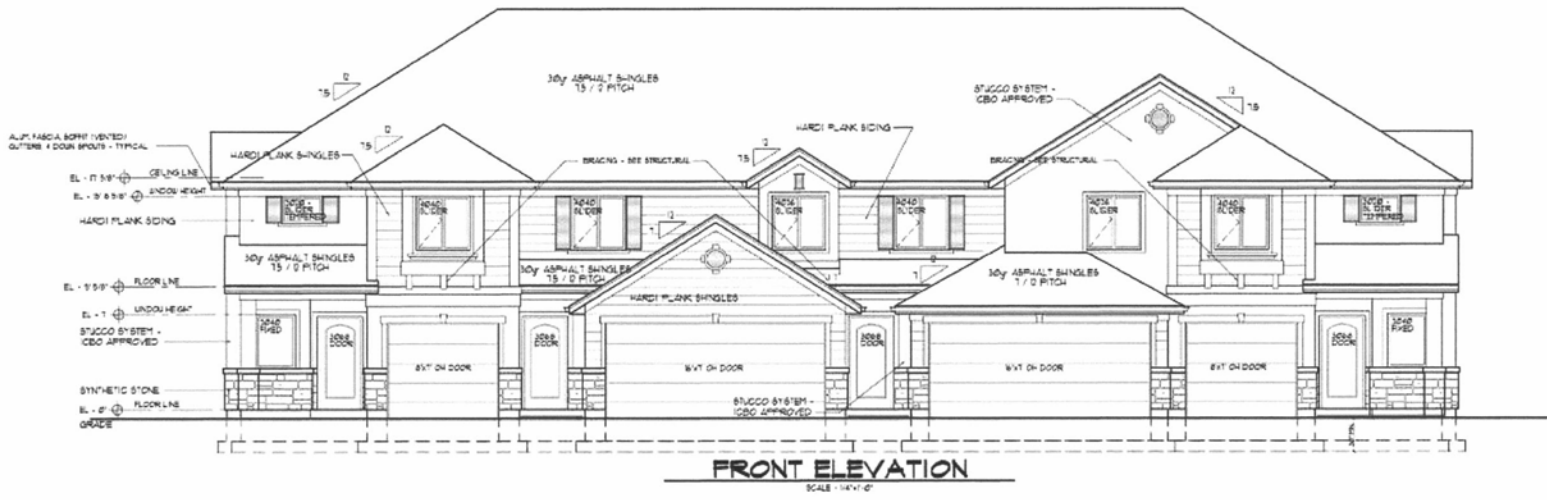


NOT FOR CONSTRUCTION - FOR BIDDING PURPOSES ONLY

| | | | |
|-----------------------|-------------|--------------|------|
| NO. | DESCRIPTION | BY | DATE |
| | | | |
| | | | |
| | | | |
| PROJECT DESCRIPTION: | | SHEET TITLE: | |
| DRAWINGS PROVIDED BY: | | SHEET TITLE: | |
| BLACK HILLS DESIGN | | SHEET TITLE: | |
| 27208 ESTATE ROAD | | SHEET TITLE: | |
| HOT SPRINGS, SD 57747 | | SHEET TITLE: | |
| 605-891-1645 | | SHEET TITLE: | |
| DATE: | 12/14/2012 | SHEET TITLE: | |
| SCALE: | | SHEET TITLE: | |
| SHEET: | | SHEET TITLE: | |
| A-2 | | SHEET TITLE: | |

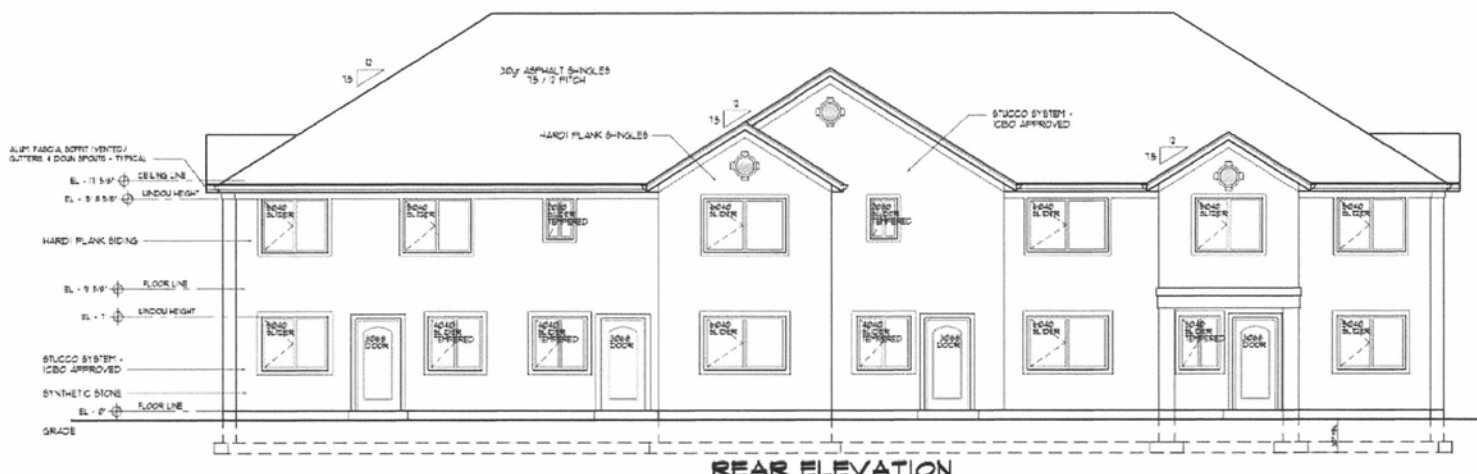

REAR ELEVATION

SCALE - 1/4\"/>

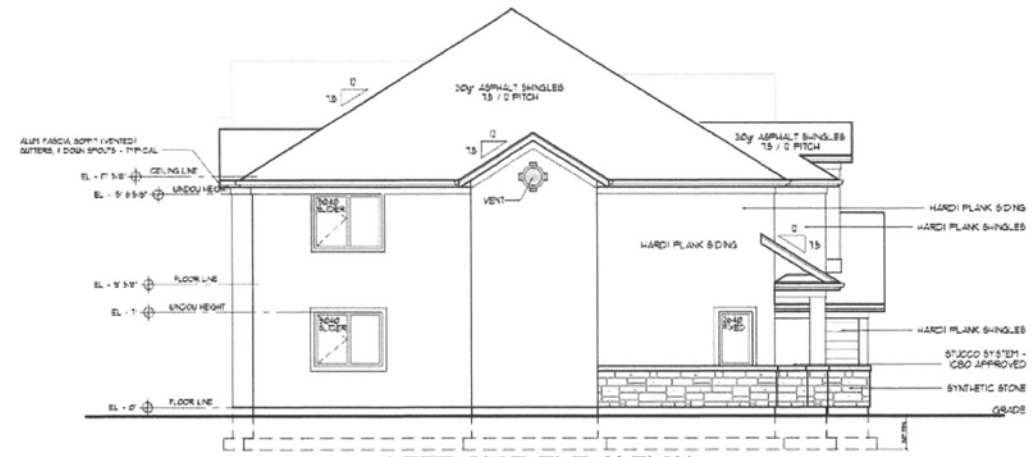

LEFT SIDE ELEVATION

SCALE - 1/4\"/>

RAPID CITY COMMUNITY PLANNING
& DEVELOPMENT SERVICES

DEC 14 2012

RECEIVED

NOT FOR CONSTRUCTION - FOR BIDDING PURPOSES ONLY

| | |
|---|-------------|
| PROJECT DESCRIPTION: | |
| DRAWINGS PROVIDED BY: BLACK HILLS DESIGN 27208 ESTATES ROAD MOUNTAIN VIEW, SD 57147 605-891-9645 | |
| SHEET TITLE: | SHEET TITLE |
| NO. | DESCRIPTION |
| BY: | DATE |
| DATE: | 12/14/2012 |
| SCALE: | |
| SHEET: | A-5 |