


SUITE A CASINO FLOOR PLAN
SCALE: 3/16" = 1'-0"

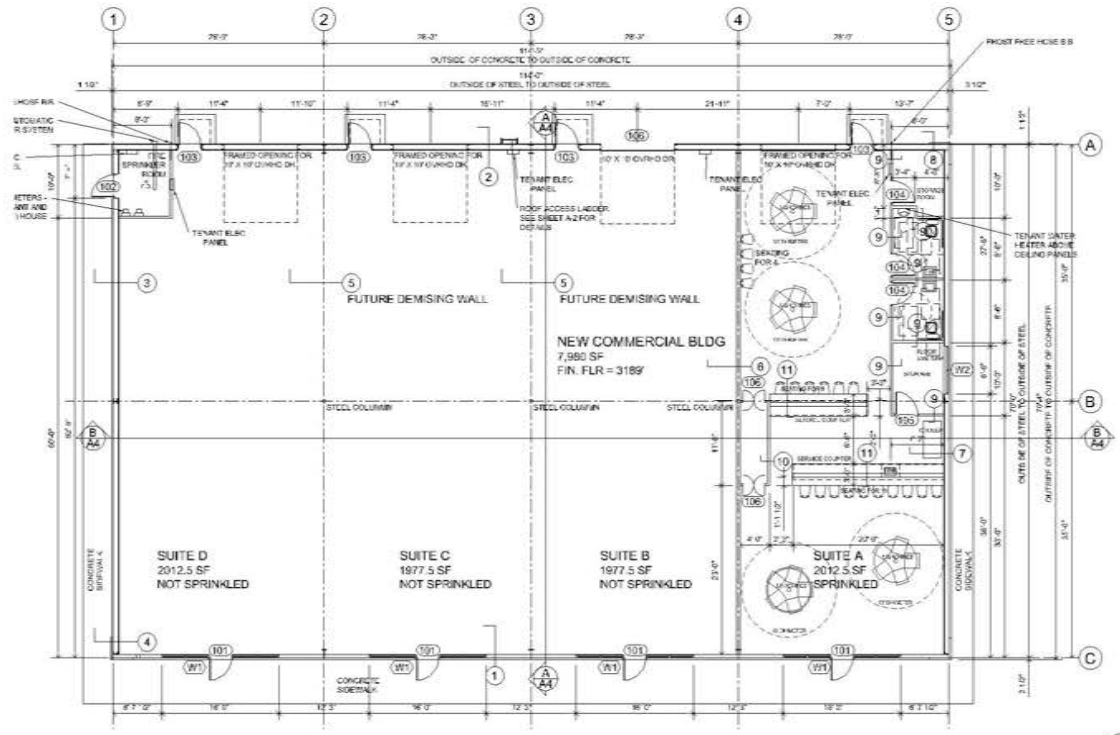

MAIN FLOOR PLAN
SCALE: 1/8" = 1'-0"

Preliminary
Not For Construction

Revisions	
No.	Description



Henriksen Inc.
526 Saint Joseph Street, Suite A
Rapid City, South Dakota - 57701
Phone (605) 394-0189 Fax (605) 341-9288



COMMERCIAL BUILDING FLOOR PLAN
SUITE A, CASINO FLOOR PLAN
NEW COMMERCIAL BUILDING & STORAGE BUILDINGS
530 CABELL ST., RAPID CITY, SD



A1R1
Drawing Number
DATE: 1.27.15