

RECEIVED


RECEIVED

MAY 03 2006

FEB 06 2015

Rapid City Growth
Management Department

**RAPID CITY COMMUNITY PLANNING
& DEVELOPMENT SERVICES**

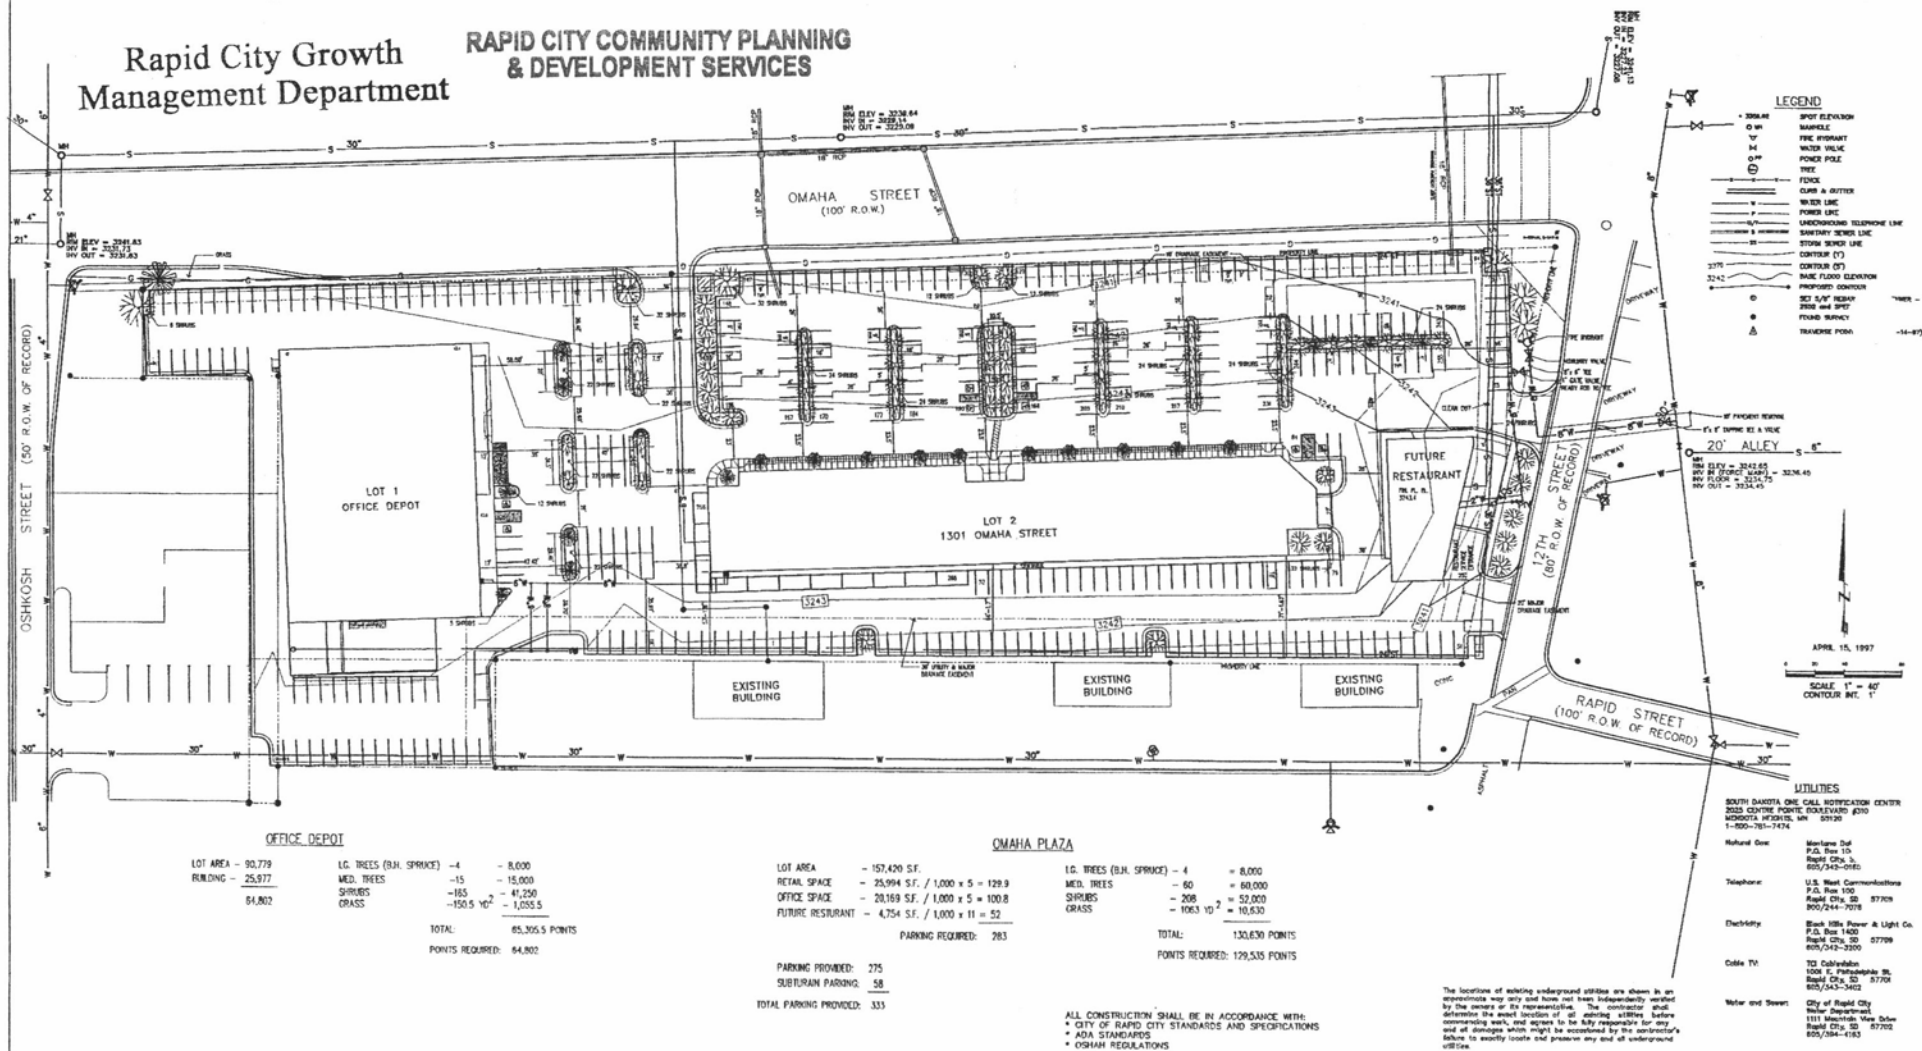

DREAM DESIGN INTERNATIONAL, INC.
D.D.I. PROFESSIONAL STRUCTURAL & CIVIL ENGINEERING CONSULTANTS

3220 WEST MAIN, RAPID CITY, SD 57702 PH. 605-343-3534 EXT. 201, FAX 605-343-4131, E-MAIL: hani@genetis.net

SCALE:	AS SHOWN
DATE:	03/15/00
DESIGNED:	HFS
DRAWN:	HC
REVISIONS:	06/05/00
DATE:	

OMAHA STREET PLAZA
SITE PLAN
& LANDSCAPING PLAN



SHEET
1
OF
1