


RECEIVED

JUL 10 2015

Rapid City Community Planning
& Development Services

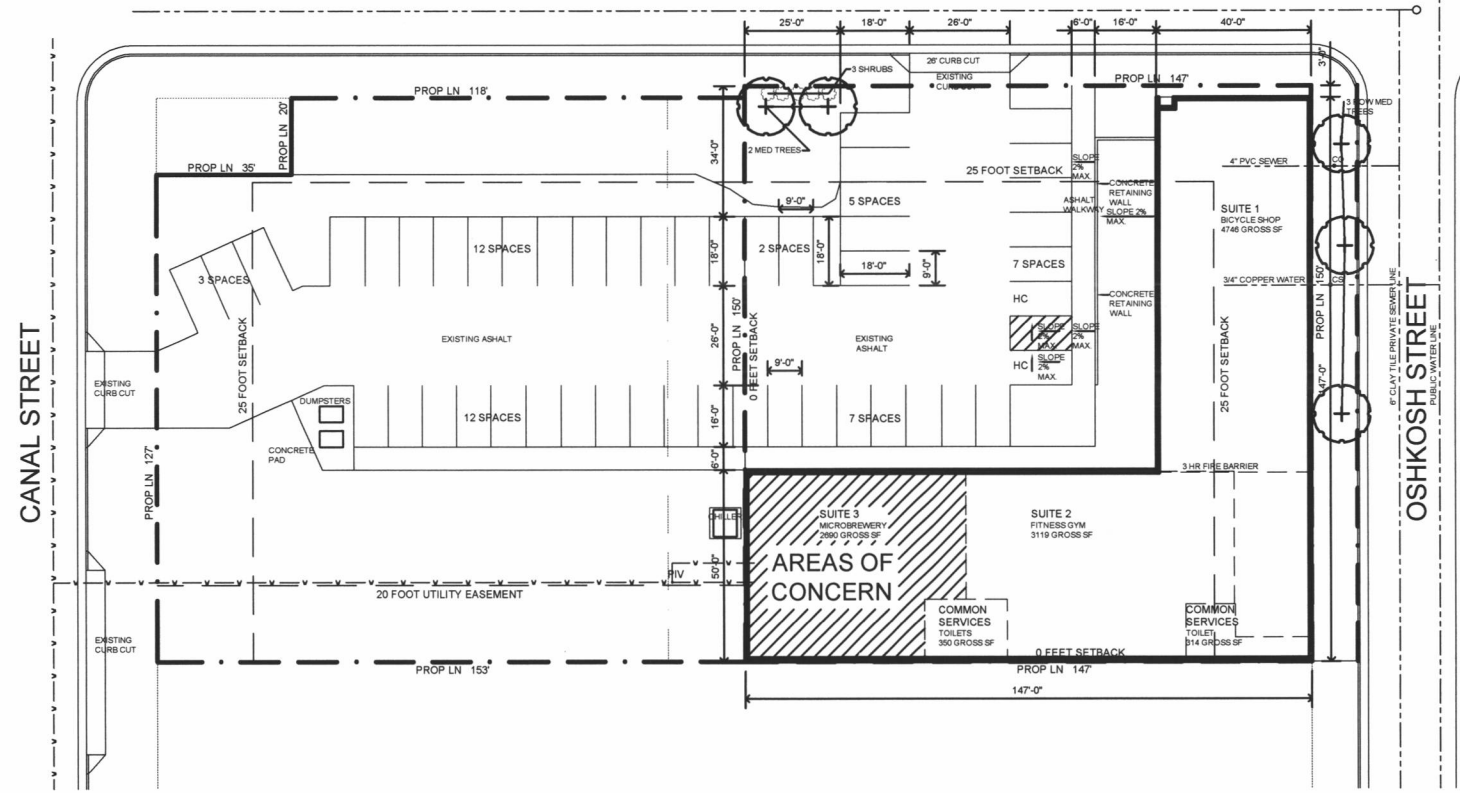

WEST OMAHA STREET

CANAL STREET

OSKOSH STREET

SITE PLAN
SCALE: 1" = 50'-0"



KDGI
KENNEDY DESIGN GROUP, INC.
4665 ENCHANTED PINES DRIVE
RAPID CITY, SD 57701
605.394.0188 or 605.431.4369
kent@kennedyinc.com

Revisions	
No.	Description

Project Number	1513
File Name	current.dwg
Drawn By	TRK
Checked By	TRK
Date	6.29.15

SITE PLAN
-
T1 TO EXISTING COMMERCIAL BUILDING
RAPID CITY, SD

DATE: 7.10.15

A2
Drawing Number