

PAVEMENT MATERIALS AND QUANTITIES

LEASE SITE

178 S.Y.
8" COMPACTED AGGREGATE BASE COURSE, WITH 3/4" CRUSHED
AGGREGATE, NO FINES, OR APPROVED EQUAL. MIRAFI 500X
SUBGRADE GEOTEXTILE FABRIC OR APPROVED EQUAL
79 L.F.± OF FENCING

THE CONTRACTOR ALSO SHALL INCLUDE A SEPARATE UNIT PRICE PER
CUBIC YARD TO REMOVE UNSTABLE OR UNSUITABLE MATERIAL AND
HAUL-IN GRANULAR BACKFILL UNDER THE ACCESS DRIVE AND/OR APRON.



CALL 48 HOURS BEFORE DIGGING
SOUTH DAKOTA ONE CALL



WIDSETH SMITH NOLTING

Engineering | Architecture | Surveying | Environmental

1 **ENGINEERING SITE PLAN**
SCALE: 1" = 5'

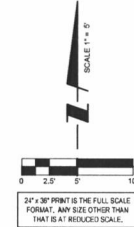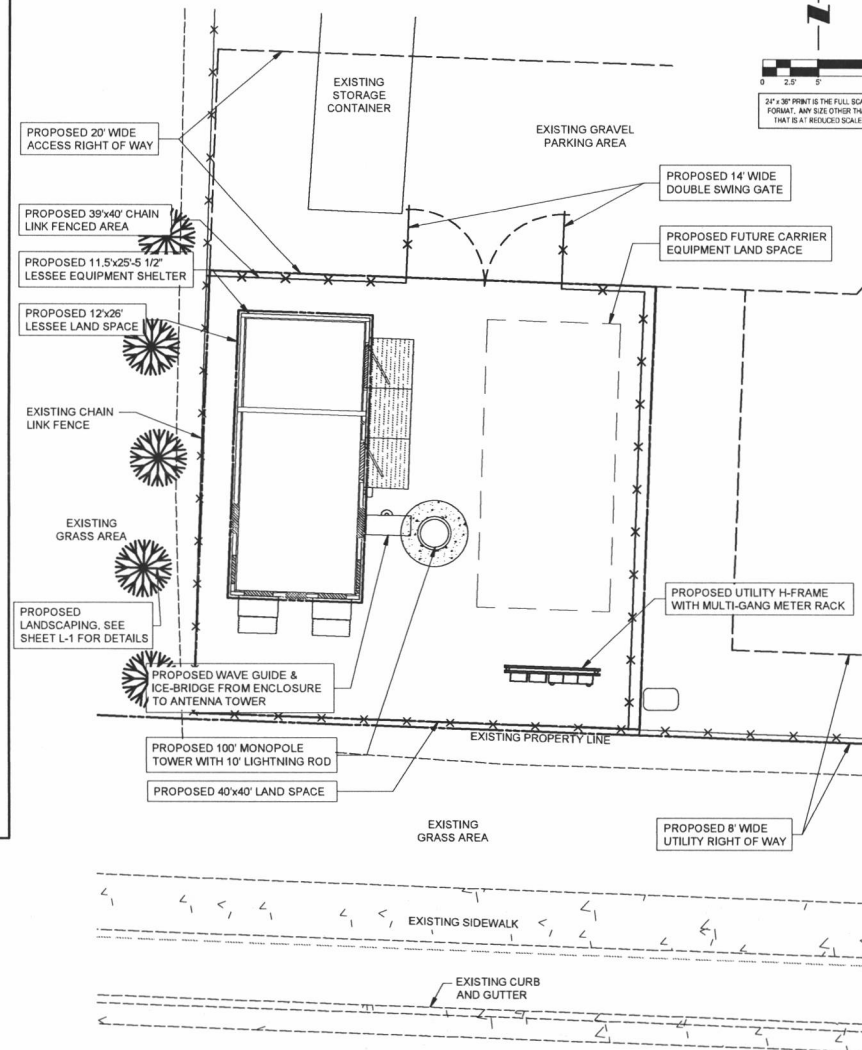

SEA TOWERS V, LLC
8001 W. 15TH AVE.
BOCA RATON, FL 33487
PHONE: 1-800-487-7453



600 Busse Highway
Park Ridge, IL 60068
TEL: 847/698-6401
FAX: 847/698-6401

NO.	DATE	DESCRIPTION
1	5/28/15	ISSUED FOR REVIEW
2		
3		
4		
5		
6		
7		
8		
9		
10		

SD15734-B

RAPID CITY 7

350 NORTH LA CROSSE ST.
RAPID CITY, SD 57701

DRAWN BY: JAS
CHECKED BY: DM
DATE: 5/28/15
PROJECT #: 7647

ENGINEERING
SITE PLAN

SHEET NUMBER

C-1