



CHAIN LINK SITE FENCE - WEST ELEVATION
 HORIZONTAL SCALE: 1"=20'
 VERTICAL SCALE: 1"=5'



CHAIN LINK SITE FENCE - SOUTH ELEVATION
 HORIZONTAL SCALE: 1"=20'
 VERTICAL SCALE: 1"=5'

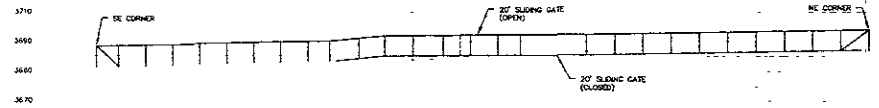

CHAIN LINK SITE FENCE - EAST ELEVATION
 HORIZONTAL SCALE: 1"=20'
 VERTICAL SCALE: 1"=5'

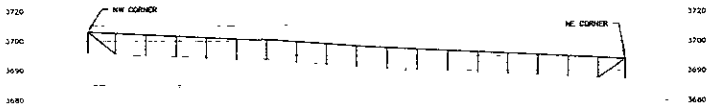

CHAIN LINK SITE FENCE - NORTH ELEVATION
 HORIZONTAL SCALE: 1"=20'
 VERTICAL SCALE: 1"=5'



F.M.G., Inc.
 3700 Building Road
 (800) 542-1106 FAX: (800) 542-4222
 www.fmgeng.com



65% SUBMITTAL
 NOT
 FOR
 CONSTRUCTION

Scale: 1"=20'
 Designed By: JAP
 Drawn By: JENKUS
 Check Date: NOV 2005
 Issue Date: NOV 2005
 Manual Job No: 078941 DE
 Submitted By: FMG
 Review Date: 2/08/2005

Remarks:

NORTH PINEDALE WATER STORAGE RESERVOIR
 FOR GOOD SAMARITAN SOCIETY
 SAINT MARTIN'S VILLAGE

Sheet Title:
 CHAIN LINK
 SITE FENCE
 ELEVATIONS

Drawn:
 C10 of C16

RECEIVED

DEL 03 2009