

RECEIVED


DEC 11 2015

Rapid City Community Planning
& Development Services

— NORTH —

CATRON BOULEVARD

WELLINGTON DRIVE

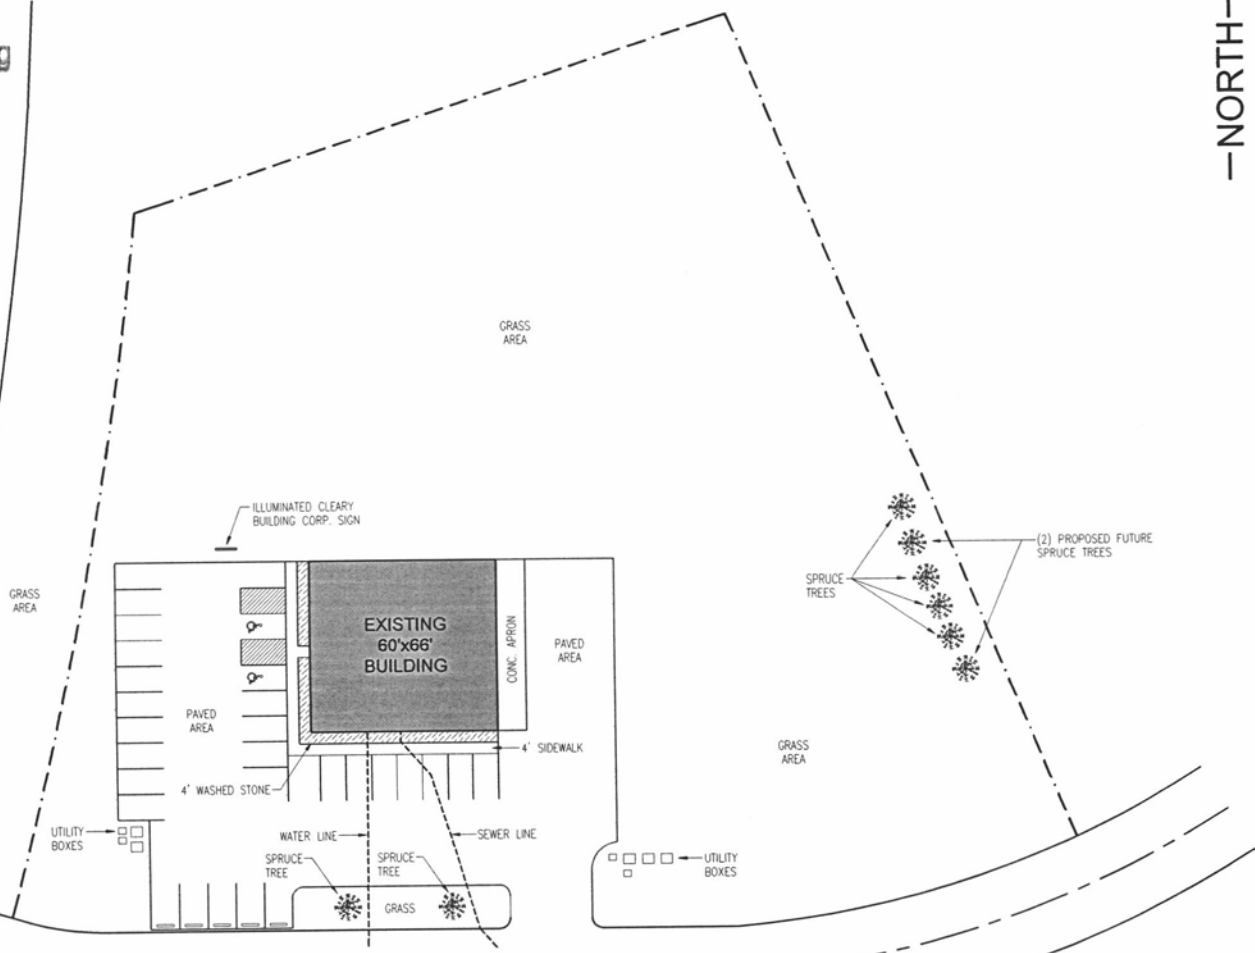

CLEARY
BUILDING CORP.
190 PAOLI STREET / P.O. BOX 830220
VERONA, WI 53593 / (800) 373-9950

DRAWN BY: T. KALDENBERG
DATE DRAWN: 7/29/2015

PLAN REVISIONS:

NUMBER	DATE	BY
1		
2		
3		
4		

PROJECT NAME:
CT INVESTMENTS

PROJECT SITE ADDRESS:
1555-A CATRON BOULEVARD
RAPID CITY, SD

BUILDING SIZE:
60'x36'x13'-8" / 60'x30'x9'-10"

SHEET NAME:
SITE PLAN

PROJECT NUMBER:
000000000

SHEET NUMBER:
1 OF 3

SHEET SCALE: 1"=20'

