


Copyright 2010. Ownership of Documents
 This document and the ideas and designs incorporated herein, as an instrument of professional service, is the property of baffuto architecture and is not to be used in whole or in part by for this or any other project without the expressed authorization of baffuto architecture

MAIN STREET

City of Rapid City to remove existing curb cut and replace sidewalk and curb per City standards

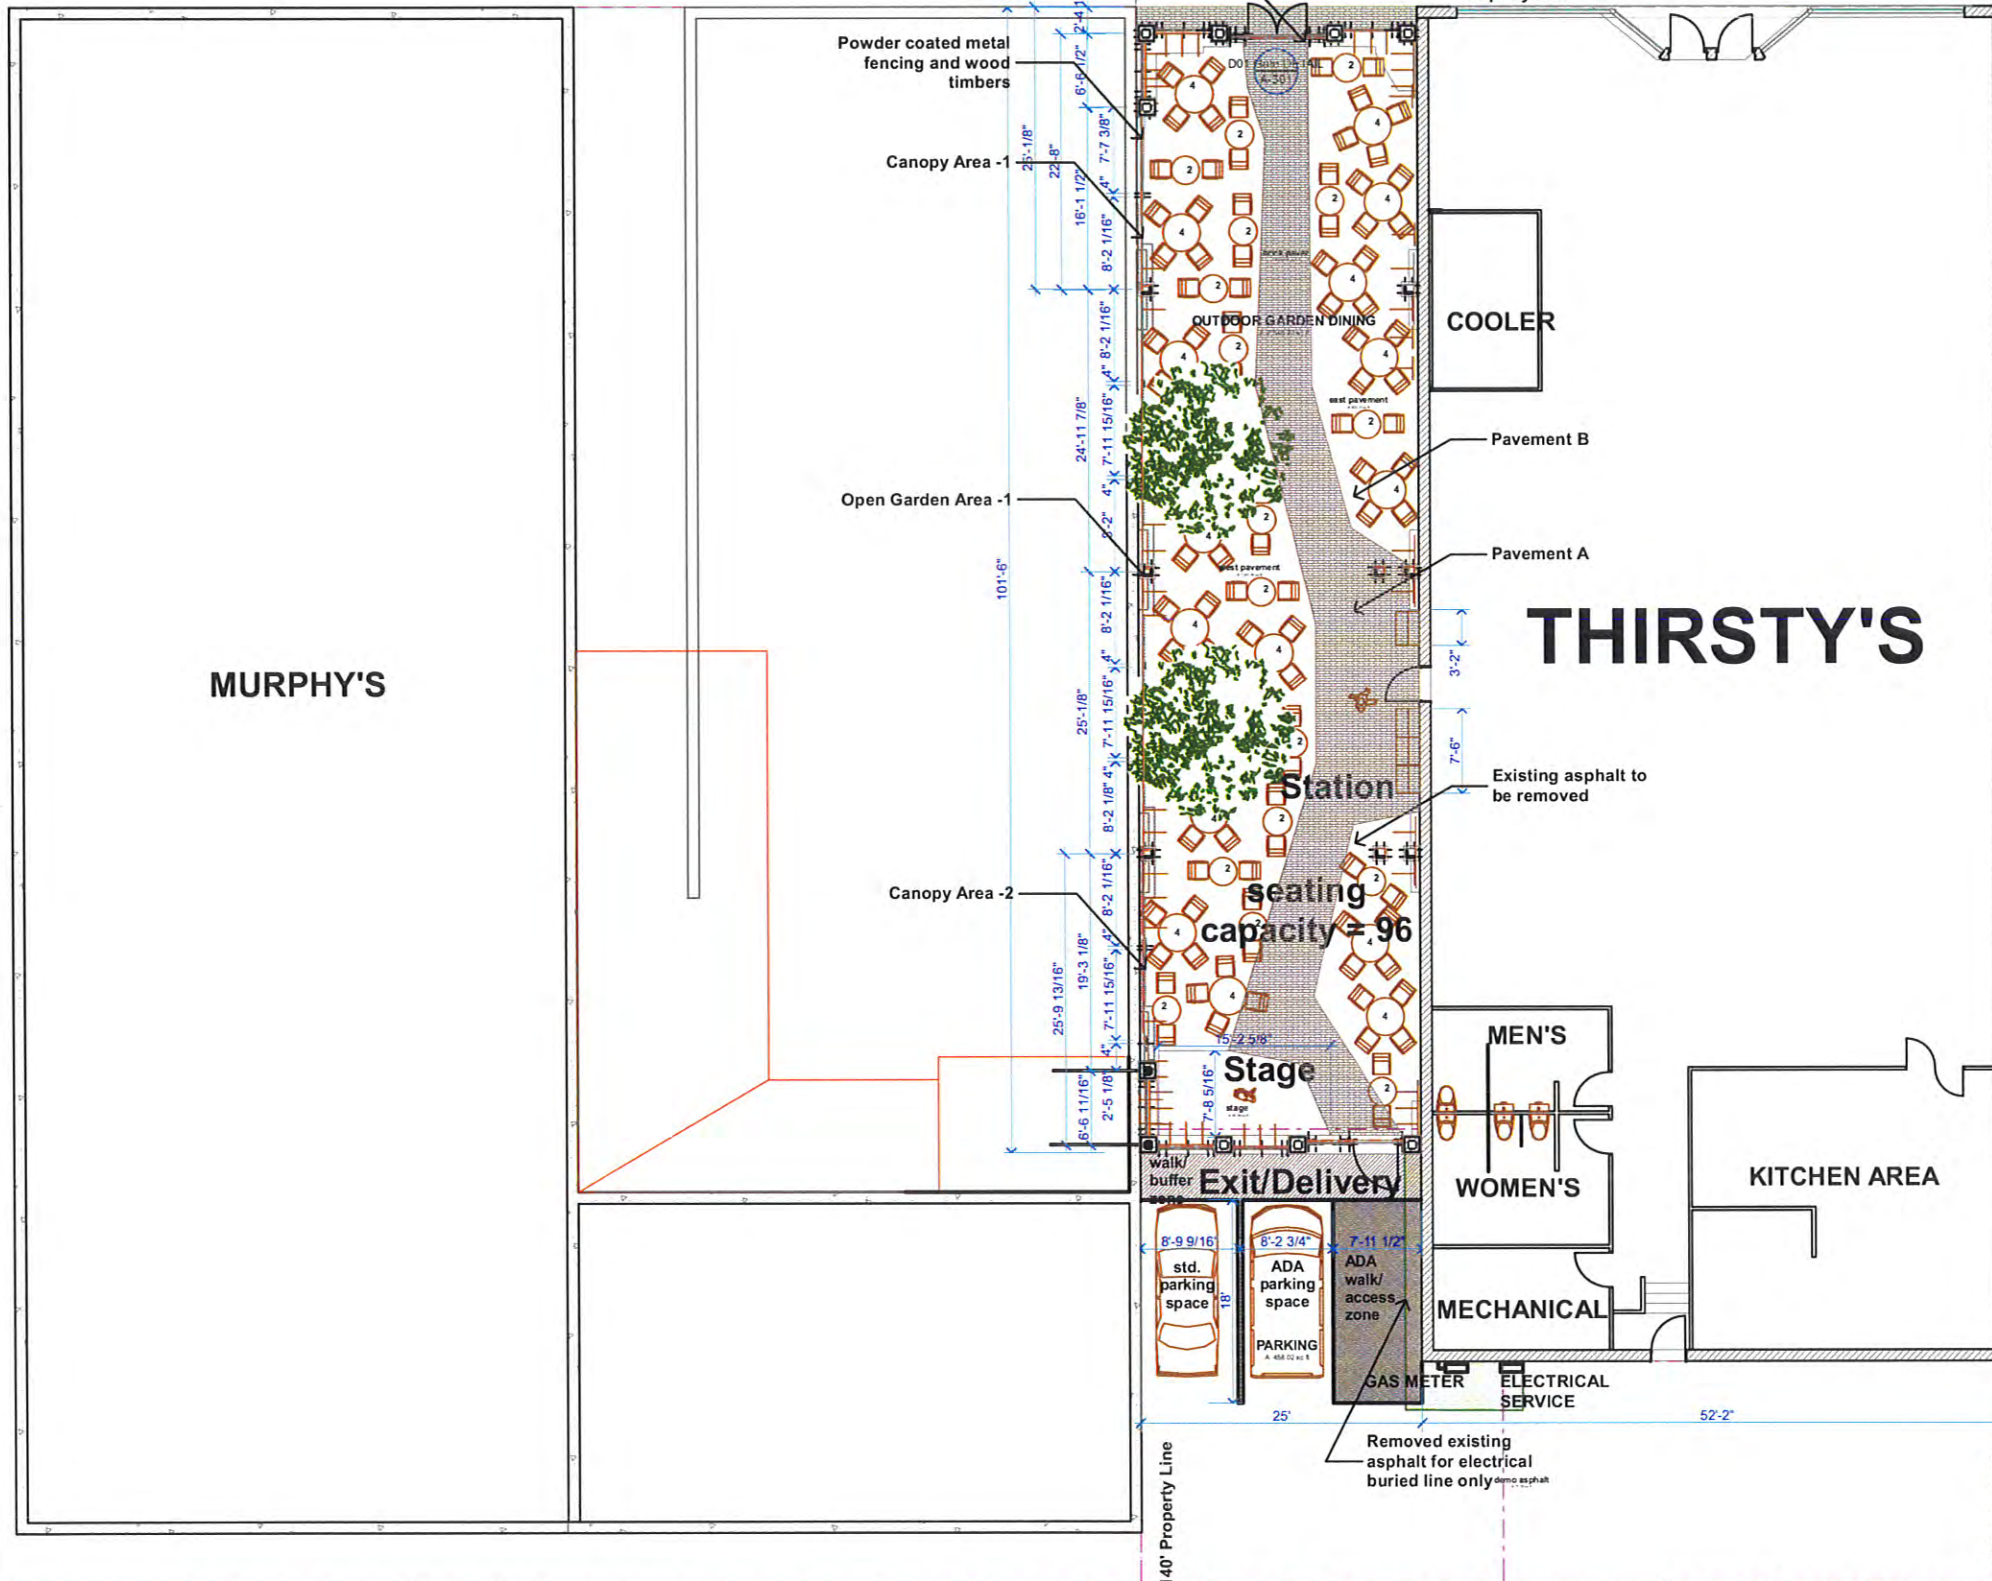

VARIOUS RETAIL

- Features:**
1. Utilization of an empty lot.
 2. Dining (approx. 100) and Stage areas.
 3. Delivery/Exit and Parking areas.
 4. Controlled secure perimeter.
 5. Utilization of blank wall for Artwork.
 6. Covered Dining spaces-yellow tent materials.
 7. Garden environment-blossoming vines,bushes and trees.
 8. Sustainable approach - Steel/Brick/porous pavement, etc.
 9. Flexibility of layout.
 10. Separate lighting system.
 11. Articulated pathway of brick, etc.
 12. Potential to modify canopies/perimeter to enclose.
 13. Utilize existing brick (recognizable) as a palate for the new work.
 14. A new facade and identity.
- Benefits:**
1. Greater income generator possibilities.
 2. Creating a "drawing card" to the west end of Main Street.
 3. Attract new customers.
 4. Minimum of additional staff to occupy.
 5. Potential to convert into a "4 season" space with glass-garage door approach.

MURPHY'S

THIRSTY'S

seating capacity = 96

A-101
 Sheet Number
 09 011
 Project Number

THIRSTY'S
 OUTDOOR GARDEN DINING
 Solution #2
 RAPID CITY, SOUTH DAKOTA
 2/26/2010

Drawn By TB
 Checked By TB

PRELIMINARY
 NOT FOR
 CONSTRUCTION

baffuto architecture
 art + technology equals architecture
 In Rapid City's West Boulevard Historic District
 rapid city, south dakota 57701 baffuto@aol.com ph/fax: 605.750.1750
 johanna + jessie as for me and my house we will serve the Lord

A-101	Site Plan
A-102	Floor Plan -Enlarge
A-201	North-South Elevation
A-202	East-West Elevation
A-203	Entry Elevations -Enlarged
A-301	Column-Fence Section/Dts
A-901	3-D Overview
A-902	Layout