
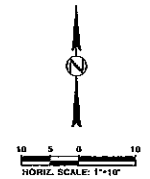


FILE LOCATION: 1748-EXHIBIT-PCD-MINOR.dwg PLOT DATE: 8/16/2011 8:51 AM

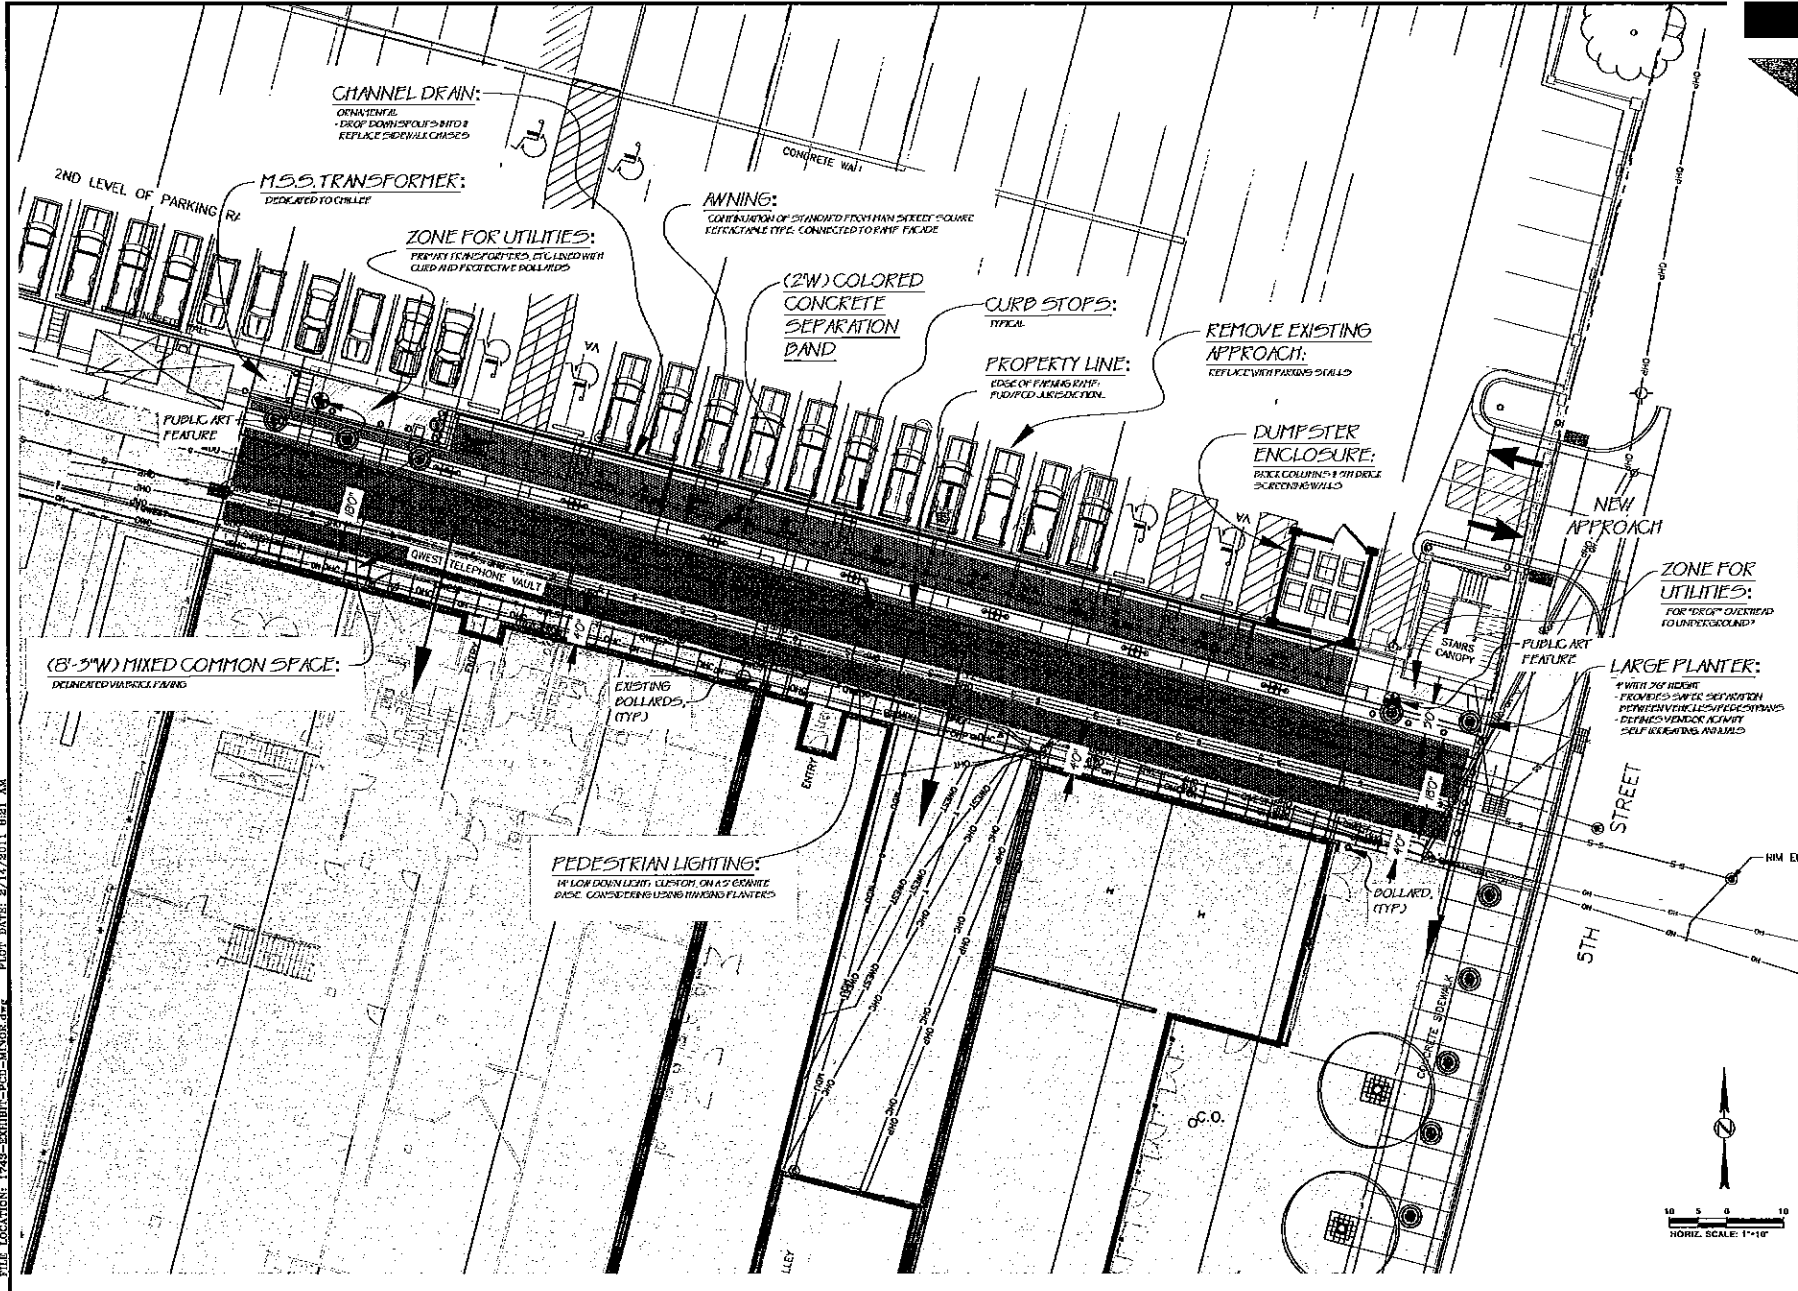

517 7th Street Rapid City, SD 57701
 Ph: 605.342.9470 Fax: 605.342.2377
 www.f4front.biz
FOURFRONT DESIGN, INC.
 ARCHITECTURE | ENGINEERING
 GE | SURVEYING


REVISIONS

NO.	DATE	DESCRIPTION

MINOR AMENDMENT TO PLANNED
 COMMERCIAL DEVELOPMENT
 #88 PD-003, RAPID CITY, SD
 JOB NUMBER: 10.1748LU1
 DATE: 07/27/11
 RAPID CITY, SOUTH DAKOTA

THE
PROPOSED ALLEYWAY IMPROVEMENTS
 SHEET
 L 0.01


Copyright 2011. All rights reserved. No part of this document may be reproduced in any form or by any means without permission from Fourfront Design, Inc.

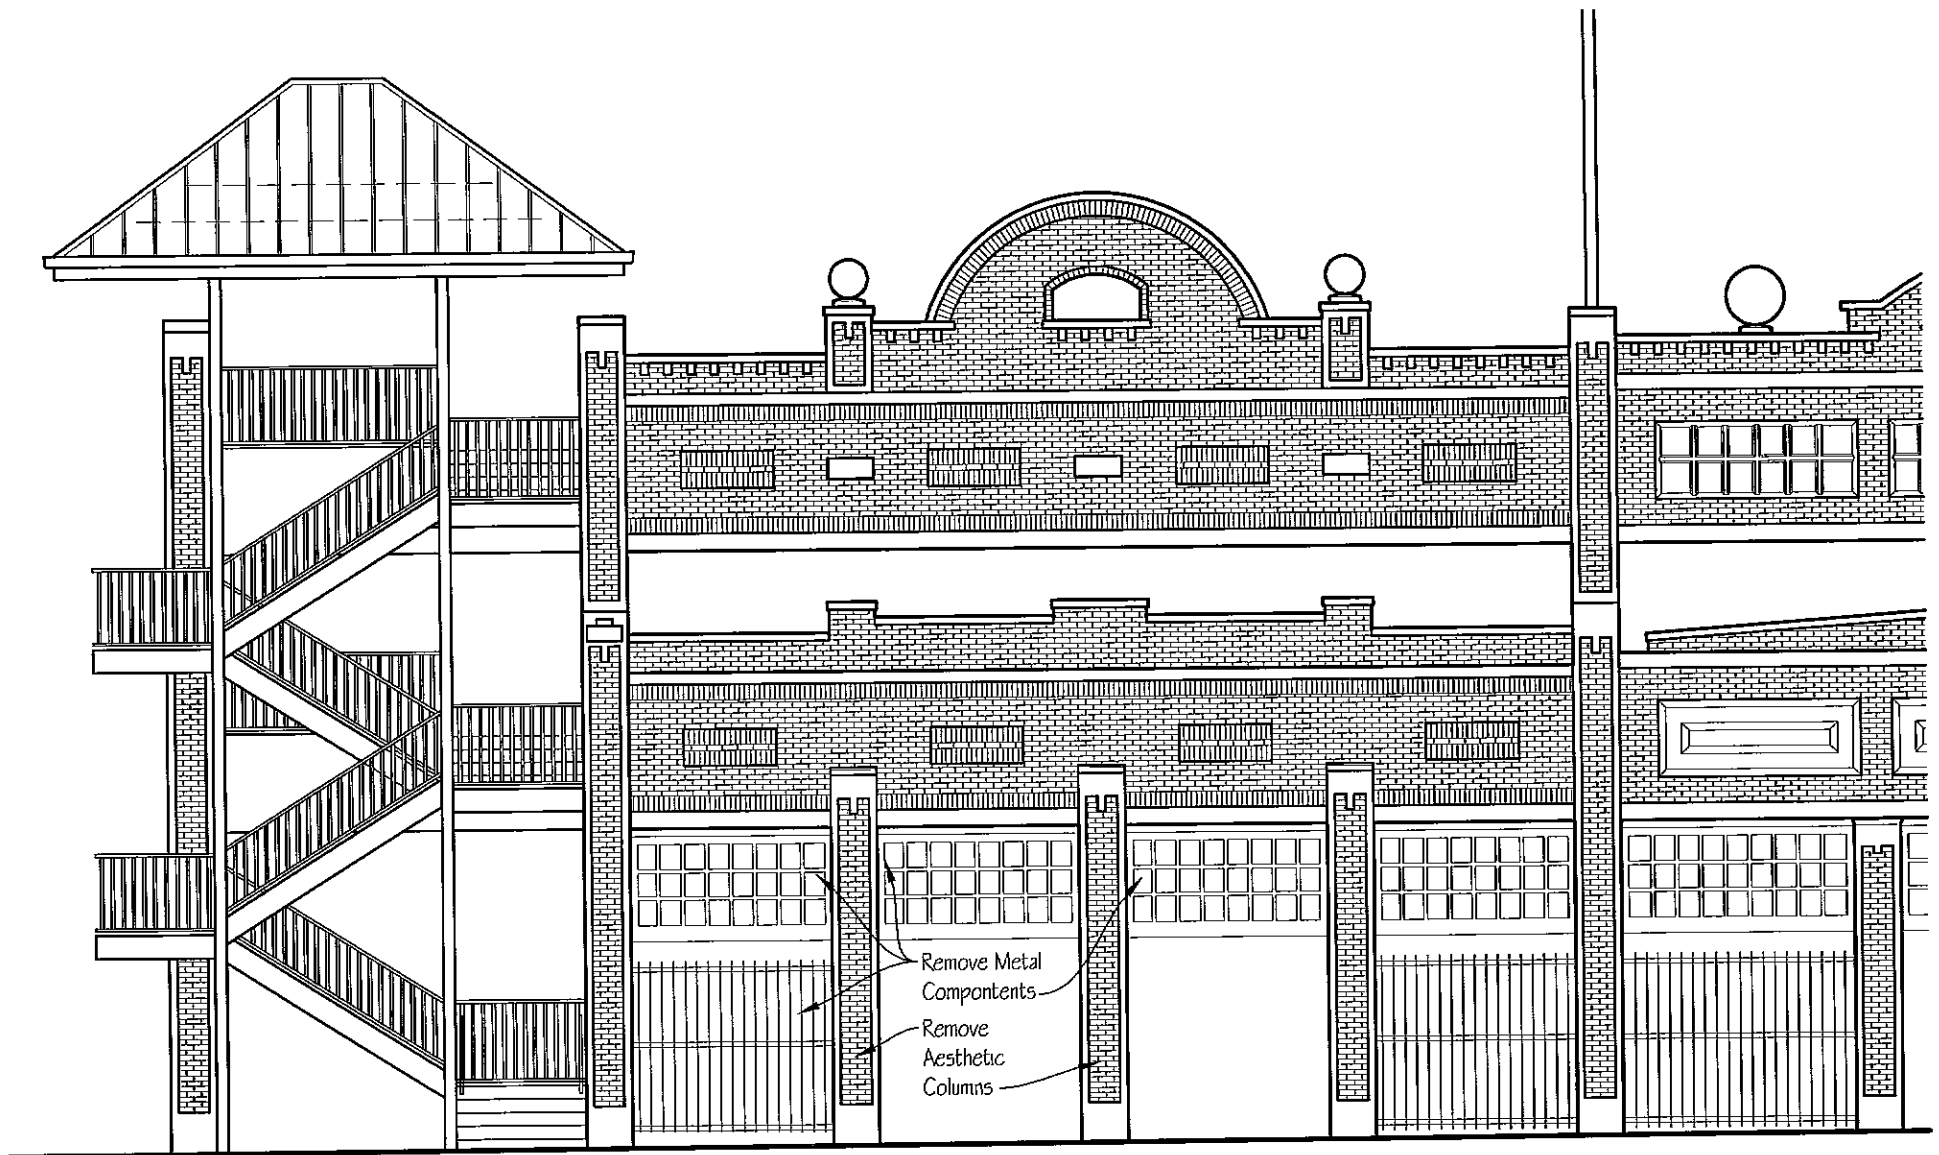


1
A1.01

EXISTING EAST ELEVATION

1/8" = 1'-0"

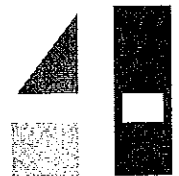


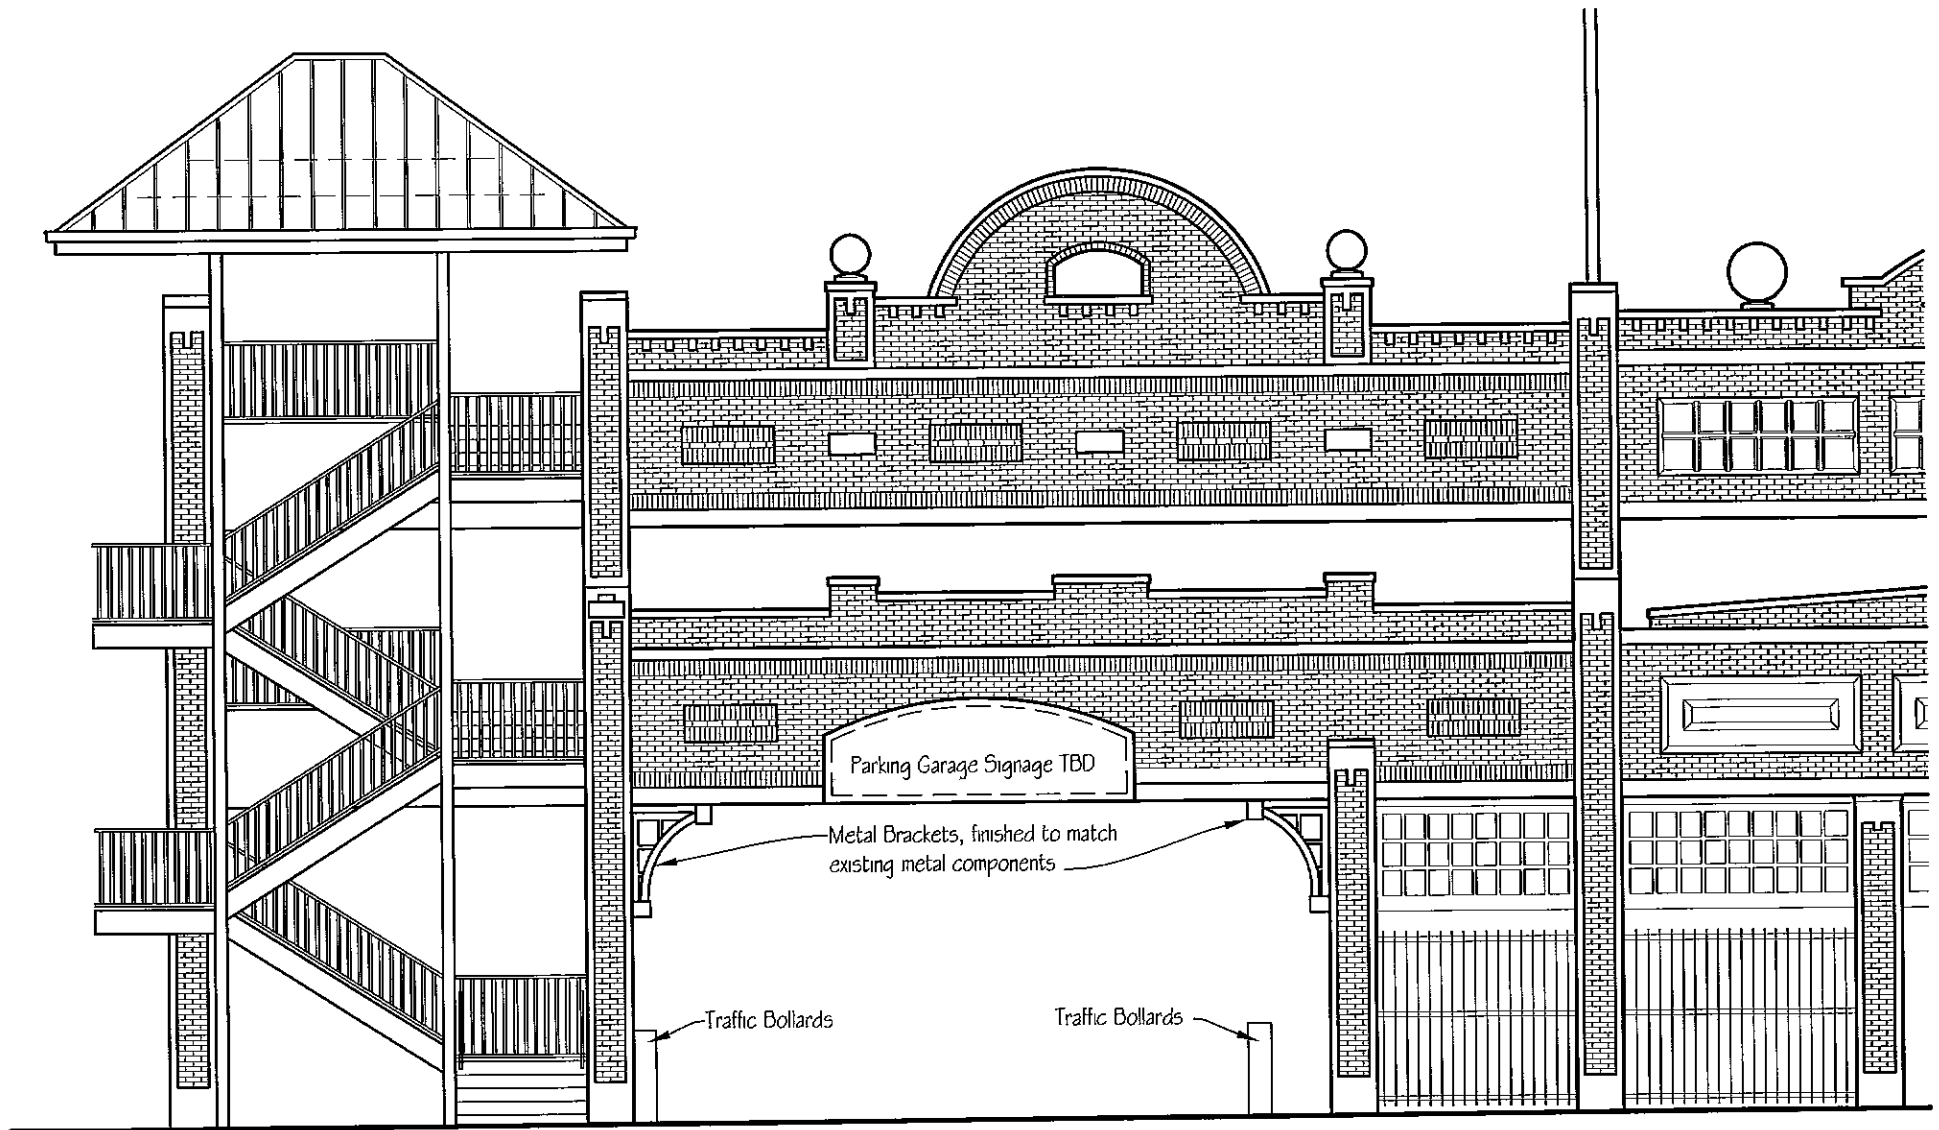

2
A1.01

EAST ELEVATION PROPOSED

1/8" = 1'-0"

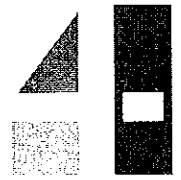

CAL PIPE SECURITY BOLLARDS

A division of **CALPIPE INDUSTRIES** Incorporated



- Home
- Removable Bollards ▶
- Fixed Bollards ▶
- Lighted Bollards ▶
- Retractable Bollards ▶**
- K12 Rated Bollards ▶
- K4 Engineered Bollards ▶
- Custom Bollards
- CPSB Recommends ▶
- International Distributors
- Request Information
- Catalogs & Docs ▶
- About Cal Pipe
- Sitemap

MANUALLY OPERATED

MANUALLY-ASSISTED

AUTO-RETRACTABLE

Manual Assisted-Lift Retractable Bollards

Manual assisted-lift retractable bollards incorporate a self-contained pneumatic system to assist the rise of the bollard into place. This pneumatic lift facilitates ease of deployment. It allows for a heavier, more secure bollard to be operated manually.



With the turn of a key, manually assisted bollards easily rise from the ground and can be locked into place. Turn the key again, and with very little effort, the bollard cylinder retracts and locks flush to the ground surface.

Use an automatic retractable bollard system for high-traffic areas.

Look below for the customizable options available for this product.



**MANUALLY-ASSISTED
RETRACTABLE SECURITY BOLLARDS**

STAINLESS STEEL

LBMA Series

Email Print

Twitter Delicious

Facebook Stumble

MySpace Digg

[More Destinations...](#)

**View Retractable Manually-Assisted
Bollard Ease of Operation**

SUGGESTED APPLICATIONS	
MEDIUM SECURITY	HEAVY SECURITY
Streets	Government Facilities
Lifestyle Centers	Corporate Campuses
Colleges/Universities	Office Buildings
Malls	Stadia/Arenas

AVAILABLE DIAMETERS*

Nominal Size
8", 10", 12"
<small>* Assisted Lift models extend 36" above surface grade.</small>

Appropriate for medium security installations where occasional vehicular traffic must be blocked or allowed access. The Retractable Assisted-Lift Security Bollard will dependably operate in very cold climates and can be operated occasionally to frequently.

Call us toll free at **877-283-8518** or [Request More Information Here](#) on how bollards can be effective for your application.