


\\land\Projects\8714.01 RC Trusty Unit\dwg\871401Design.dwg, 8X11, 12/12/03 07:59:49 AM

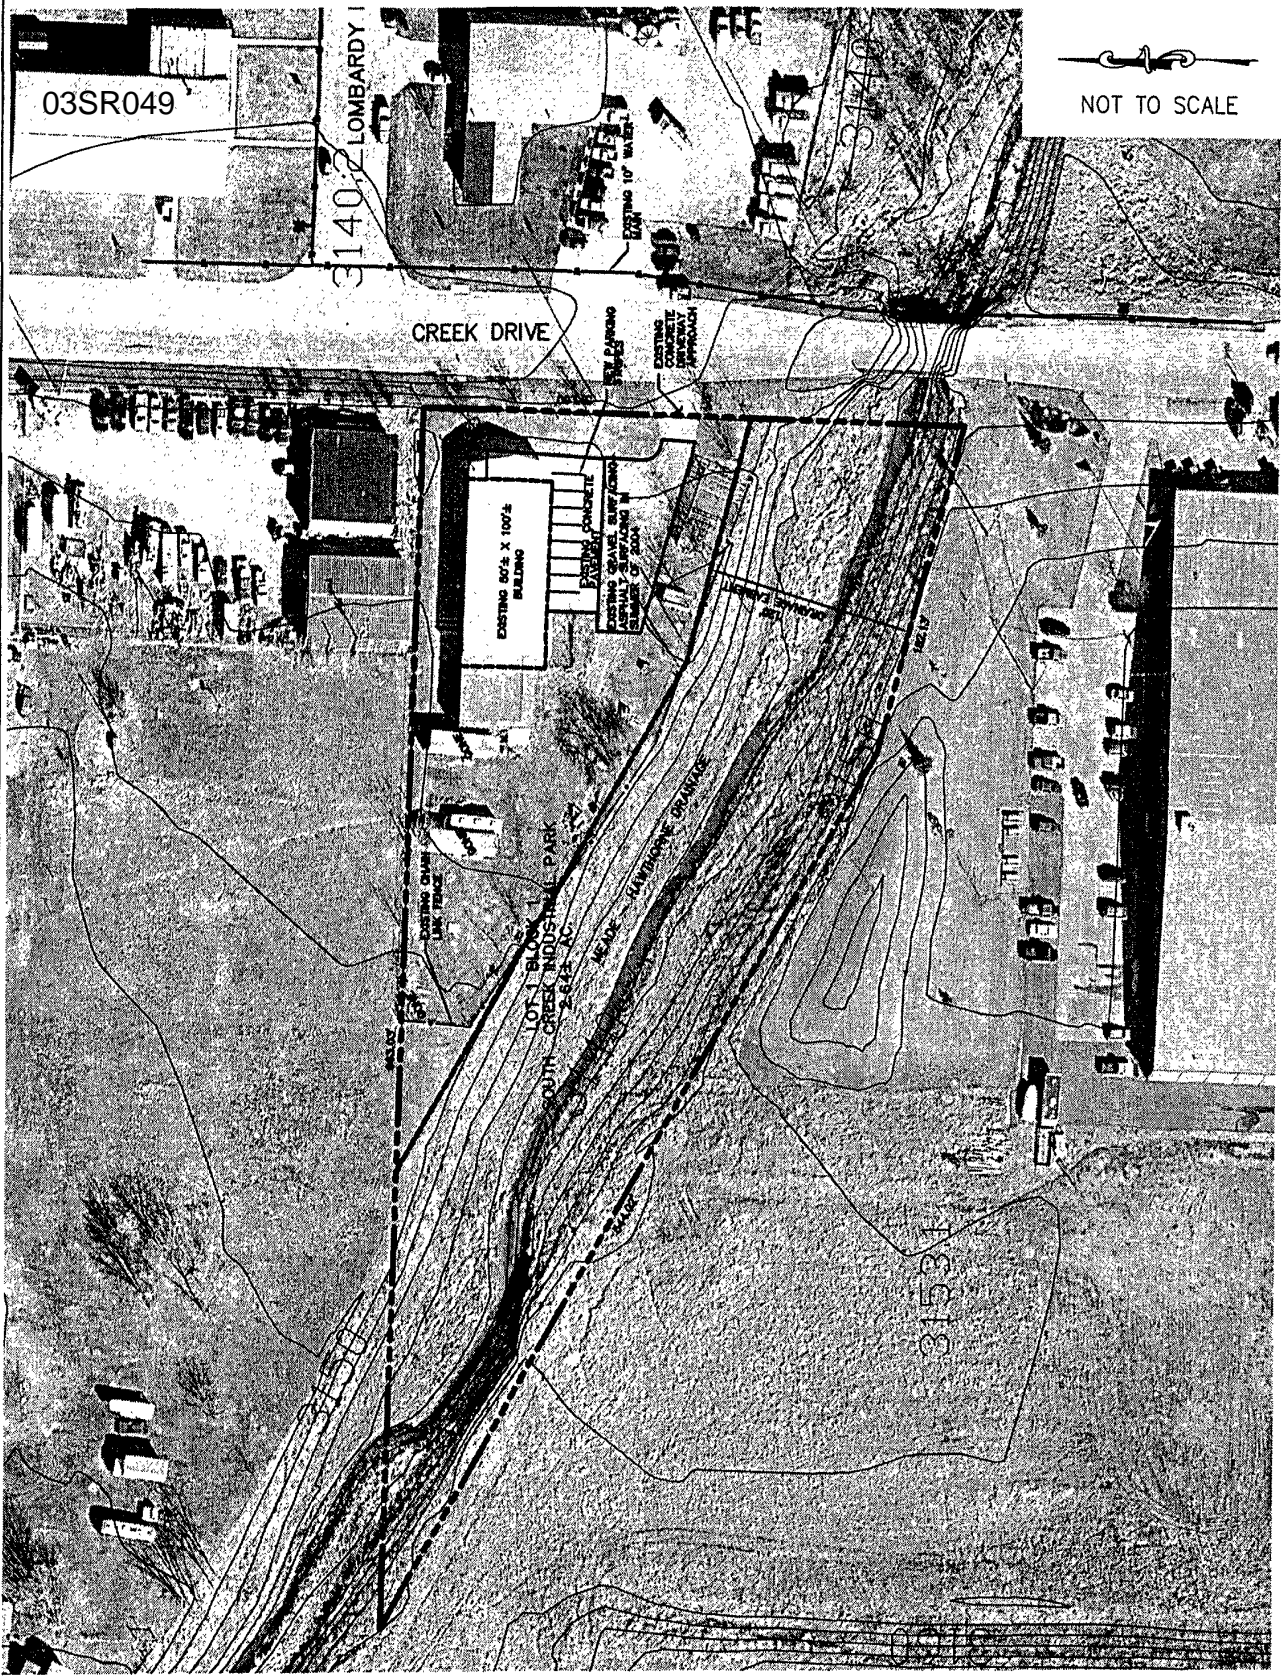

RAPID CITY TRUSTY UNIT
LOT 1, BLOCK 1 OF SOUTH CREEK
INDUSTRIAL PARK
RAPID CITY, SOUTH DAKOTA

DECEMBER 2003

Sheet Title:
SITE PLAN SCHEMATIC

Location:
 NW 1/4, SEC. 8
 T1N, R8E

Surveyed By: XXX
 Date: XXX

Designed By: ADF
 Drawn By: JRK
 Checked By: ADF

File Number:
 8714.01/8714.01DESIGN



F M G, Inc.

3700 Sturgis Road
 Rapid City, SD 57702-0317
 (605) 342-4105 FAX (605) 342-4222

Sheet Number: **1**

Total Sheets: **1**