


RAPID CITY REGIONAL AIRPORT FIGHTERTOWN, INC. HANGAR PROJECT

PROJECT # 04-1049
RAPID CITY, SOUTH DAKOTA

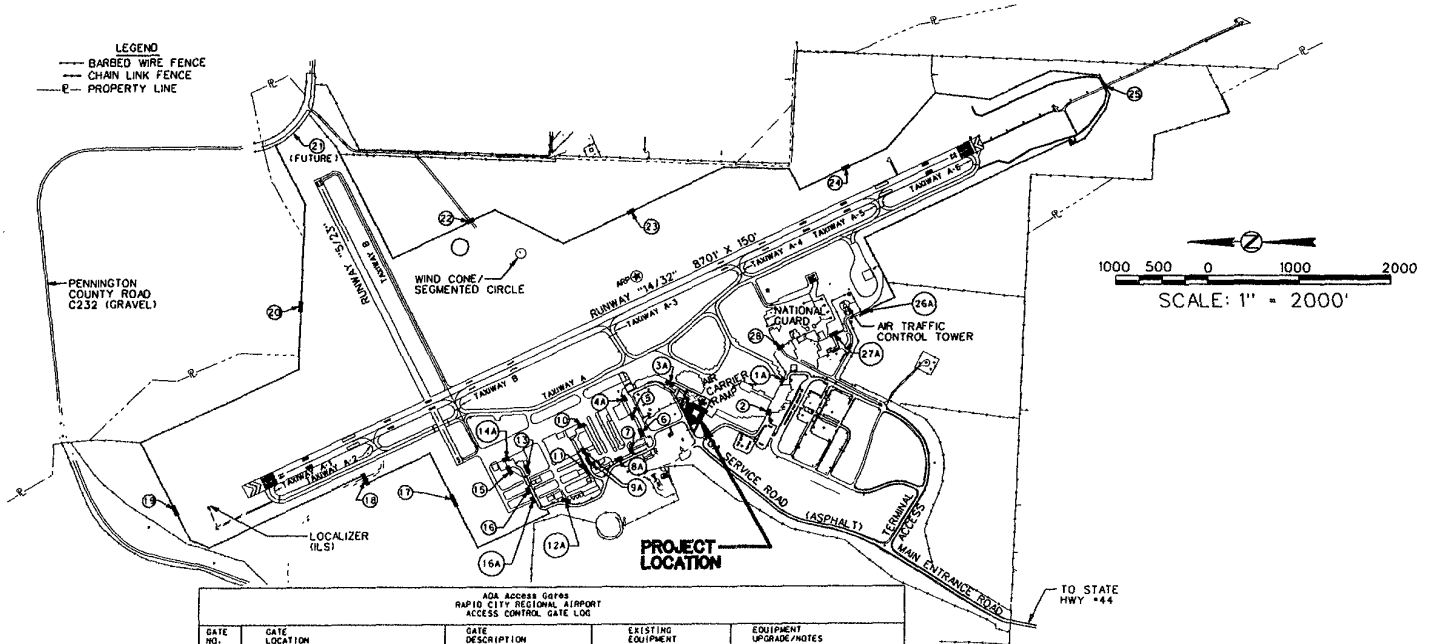

ADA Access Gates
RAPID CITY REGIONAL AIRPORT
ACCESS CONTROL GATE LOG

GATE NO.	GATE LOCATION	GATE DESCRIPTION	EXISTING EQUIPMENT	EQUIPMENT UPGRADE/NOTES
1A	East end of Terminal	Automatic Chain Link	Programmable Card Reader	
2	West end of Terminal	Multi-Thru Chain Link	Key Padlock	
3A	South end of Terminal/FedEx Ramp	Automatic Chain Link	Programmable Card Reader	
4A	East end West Jet	Automatic Chain Link	Intercom	
5	West end West Jet	Drive-Thru Chain Link	Chains & Key Padlock	
6	East side Federal Building	Drive-Thru Chain Link	Chains & Key Padlock	
7	North end Federal Building	Multi-Thru Chain Link	Chains & Key Padlock	
8A	General Aviation	Automatic Chain Link	Programmable Card Reader	
9A	North Side Shop Area	Automatic Chain Link	Programmable Card Reader	
9A	South Side Shop Area	Automatic Chain Link	Programmable Card Reader	
10	Medical Air Rescue	Multi-Thru Chain Link	Chains & Key Padlock	
11	Blue Hangar Area/North of MX Shop	Drive-Thru Chain Link	Chains & Key Padlock	
12A	Horizon Area	Automatic Chain Link	Programmable Card Reader	
13	South Side Air Support Services	Drive-Thru Chain Link	Chains & Key Padlock	
14A	Air Support Services	Automatic Chain Link	Intercom	
15	Air Support Services (Fuel Farm)	Drive-Thru Chain Link	Chains & Key Padlock	Reader installed/Not Operable
16	North Hangar Area	Automatic Chain Link	Programmable Card Reader	
16A	North Hangar Area	Drive-Thru Chain Link	Chains & Key Padlock	
17	End of Runway 5	Drive-Thru Chain Link	Chains & Key Padlock	
18	West Side Runway 14	Drive-Thru Chain Link	Chains & Key Padlock	
19	North End Runway 14	Drive-Thru Chain Link	Chains & Key Padlock	
20	Northwest Side Runway 05/23	Drive-Thru Chain Link	Chains & Key Padlock	
21	Northeast End of Runway 23	Drive-Thru Chain Link	Chains & Key Padlock	Future installation
22	East Side Runway 32	Drive-Thru Chain Link	Chains & Key Padlock	
23	East Side Runway 32	Drive-Thru Chain Link	Chains & Key Padlock	
24	East Side Runway 32	Drive-Thru Chain Link	Chains & Key Padlock	
25	South end Runway 32	Drive-Thru Chain Link	Chains & Key Padlock	
26A	Sierra Base Main Gate	Automatic Chain Link	Programmable Card Reader	
27A	Army Air National Guard Gate	Automatic Chain Link	Intercom and Code/Keypad	
28	Army Air National Guard Hangar Area	Drive-Thru Chain Link	Key Padlock	



SITE PLAN

SCALE: 1" = 2000'

RCRA



EXISTING LEGAL DESCRIPTION: SW1/4 OF SECTION 17, T1N, R9E, BHM, RAPID CITY, PENNINGTON COUNTY, SOUTH DAKOTA

SUBMITTAL FOR 11-6-19 REVIEW



04SR013

- LEGEND
 --- BARBED WIRE FENCE
 --- CHAIN LINK FENCE
 -P- PROPERTY LINE

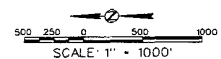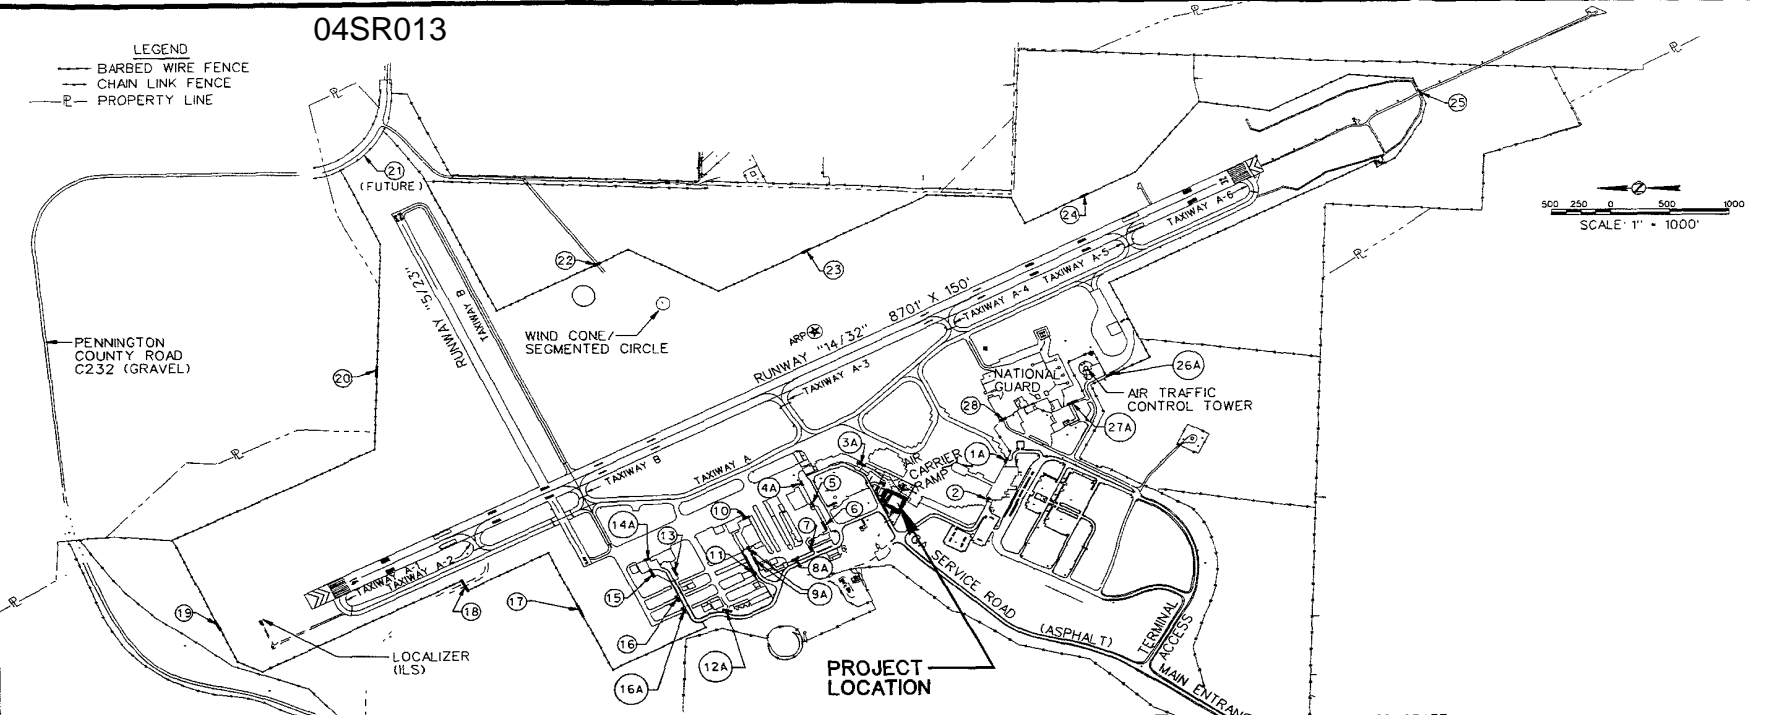

ADA Access Gates
 RAPID CITY REGIONAL AIRPORT
 ACCESS CONTROL GATE LOG

GATE NO.	GATE LOCATION	GATE DESCRIPTION	EXISTING EQUIPMENT	EQUIPMENT UPGRADE/NOTES
1A	East end of Terminal	Automatic Chain Link	Programmable Card Reader	
2	West end of Terminal	Walk-Thru Chain Link	Key Padlock	
3A	South end old Terminal/FedEx Ramp	Automatic Chain Link	Programmable Card Reader	
4A	East end West Jet	Automatic Chain Link	Intercom	
5	West end West Jet	Drive-Thru Chain Link	Chains & Key Padlock	
6	East side Federal Building	Drive-Thru chain Link	Chains & Key Padlock	
7	North end Federal Building	Walk-Thru Chain Link	Chains & Key Padlock	
8A	General Aviation	Automatic Chain Link	Programmable Card Reader	
9A	North Side Shop Area	Automatic Chain Link	Programmable Card Reader	
9A	South Side Shop Area	Automatic Chain Link	Programmable Card Reader	
10	Medical Air Rescue	Walk-Thru Chain Link	Chains & Key Padlock	
11	Blue Hangar Area/North of MX Shop	Drive-Thru Chain Link	Chains & Key Padlock	
12A	Horizon Area	Automatic Chain Link	Programmable Card Reader	
13	South Side Air Support Services	Drive-Thru Chain Link	Chains & Key Padlock	
14A	Air Support Services	Automatic Chain Link	Intercom	
15	Air Support Services (Fuel Farm)	Drive-Thru Chain Link	Chains & Key Padlock	Reader installed/Not Operable
16	North Hangar Area	Drive-Thru Chain Link	Chains & Key Padlock	
16A	North Hangar Area	Automatic Chain Link	Programmable Card Reader	
17	End of Runway 5	Drive-Thru Chain Link	Chains & Key Padlock	
18	West Side Runway 14	Drive-Thru Chain Link	Chains & Key Padlock	
19	North End Runway 14	Drive-Thru Chain Link	Chains & Key Padlock	
20	Northwest Side Runway 05/23	Drive-Thru Chain Link	Chains & Key Padlock	
21	Northeast End of Runway 23	Drive-Thru Chain Link	Chains & Key Padlock	Future Installation
22	East Side Runway 32	Drive-Thru Chain Link	Chains & Key Padlock	
23	East Side Runway 32	Drive-Thru Chain Link	Chains & Key Padlock	
24	East Side Runway 32	Drive-Thru Chain Link	Chains & Key Padlock	
25	South end Runway 32	Drive-Thru Chain Link	Chains & Key Padlock	
26A	Slurry Boss Main Gate	Automatic Chain Link	Programmable Card Reader	
27A	Army Air National Guard Gate	Automatic Chain Link	Intercom and Code/Keypad	
28	Army Air National Guard Hangar Area	Drive-Thru Chain Link	Key Padlock	

EXISTING LEGAL DESCRIPTION:

SW1/4 OF SECTION 17, T1N, R9E, BHM, RAPID CITY,
 PENNINGTON COUNTY, SOUTH DAKOTA

SUBMITTAL FOR 11-6-19 REVIEW

DATE: 04/18/19
 SCALE: AS SHOWN
 JOB NO: 04-19-01
 FILE: 04SR013
 SHEET NO: 01
 REVISIONS:

FIGHTERTOWN, INC. HANGAR PROJECT
 RAPID CITY REGIONAL AIRPORT
 RAPID CITY, SOUTH DAKOTA

SITE PLAN
 INFORMATION



SHEET
 OF