

Preliminary Storm Water Drainage Layout




1" = 100'

PRELIMINARY

RECEIVED

FEB 12 2005

Rapid City Growth Management Department

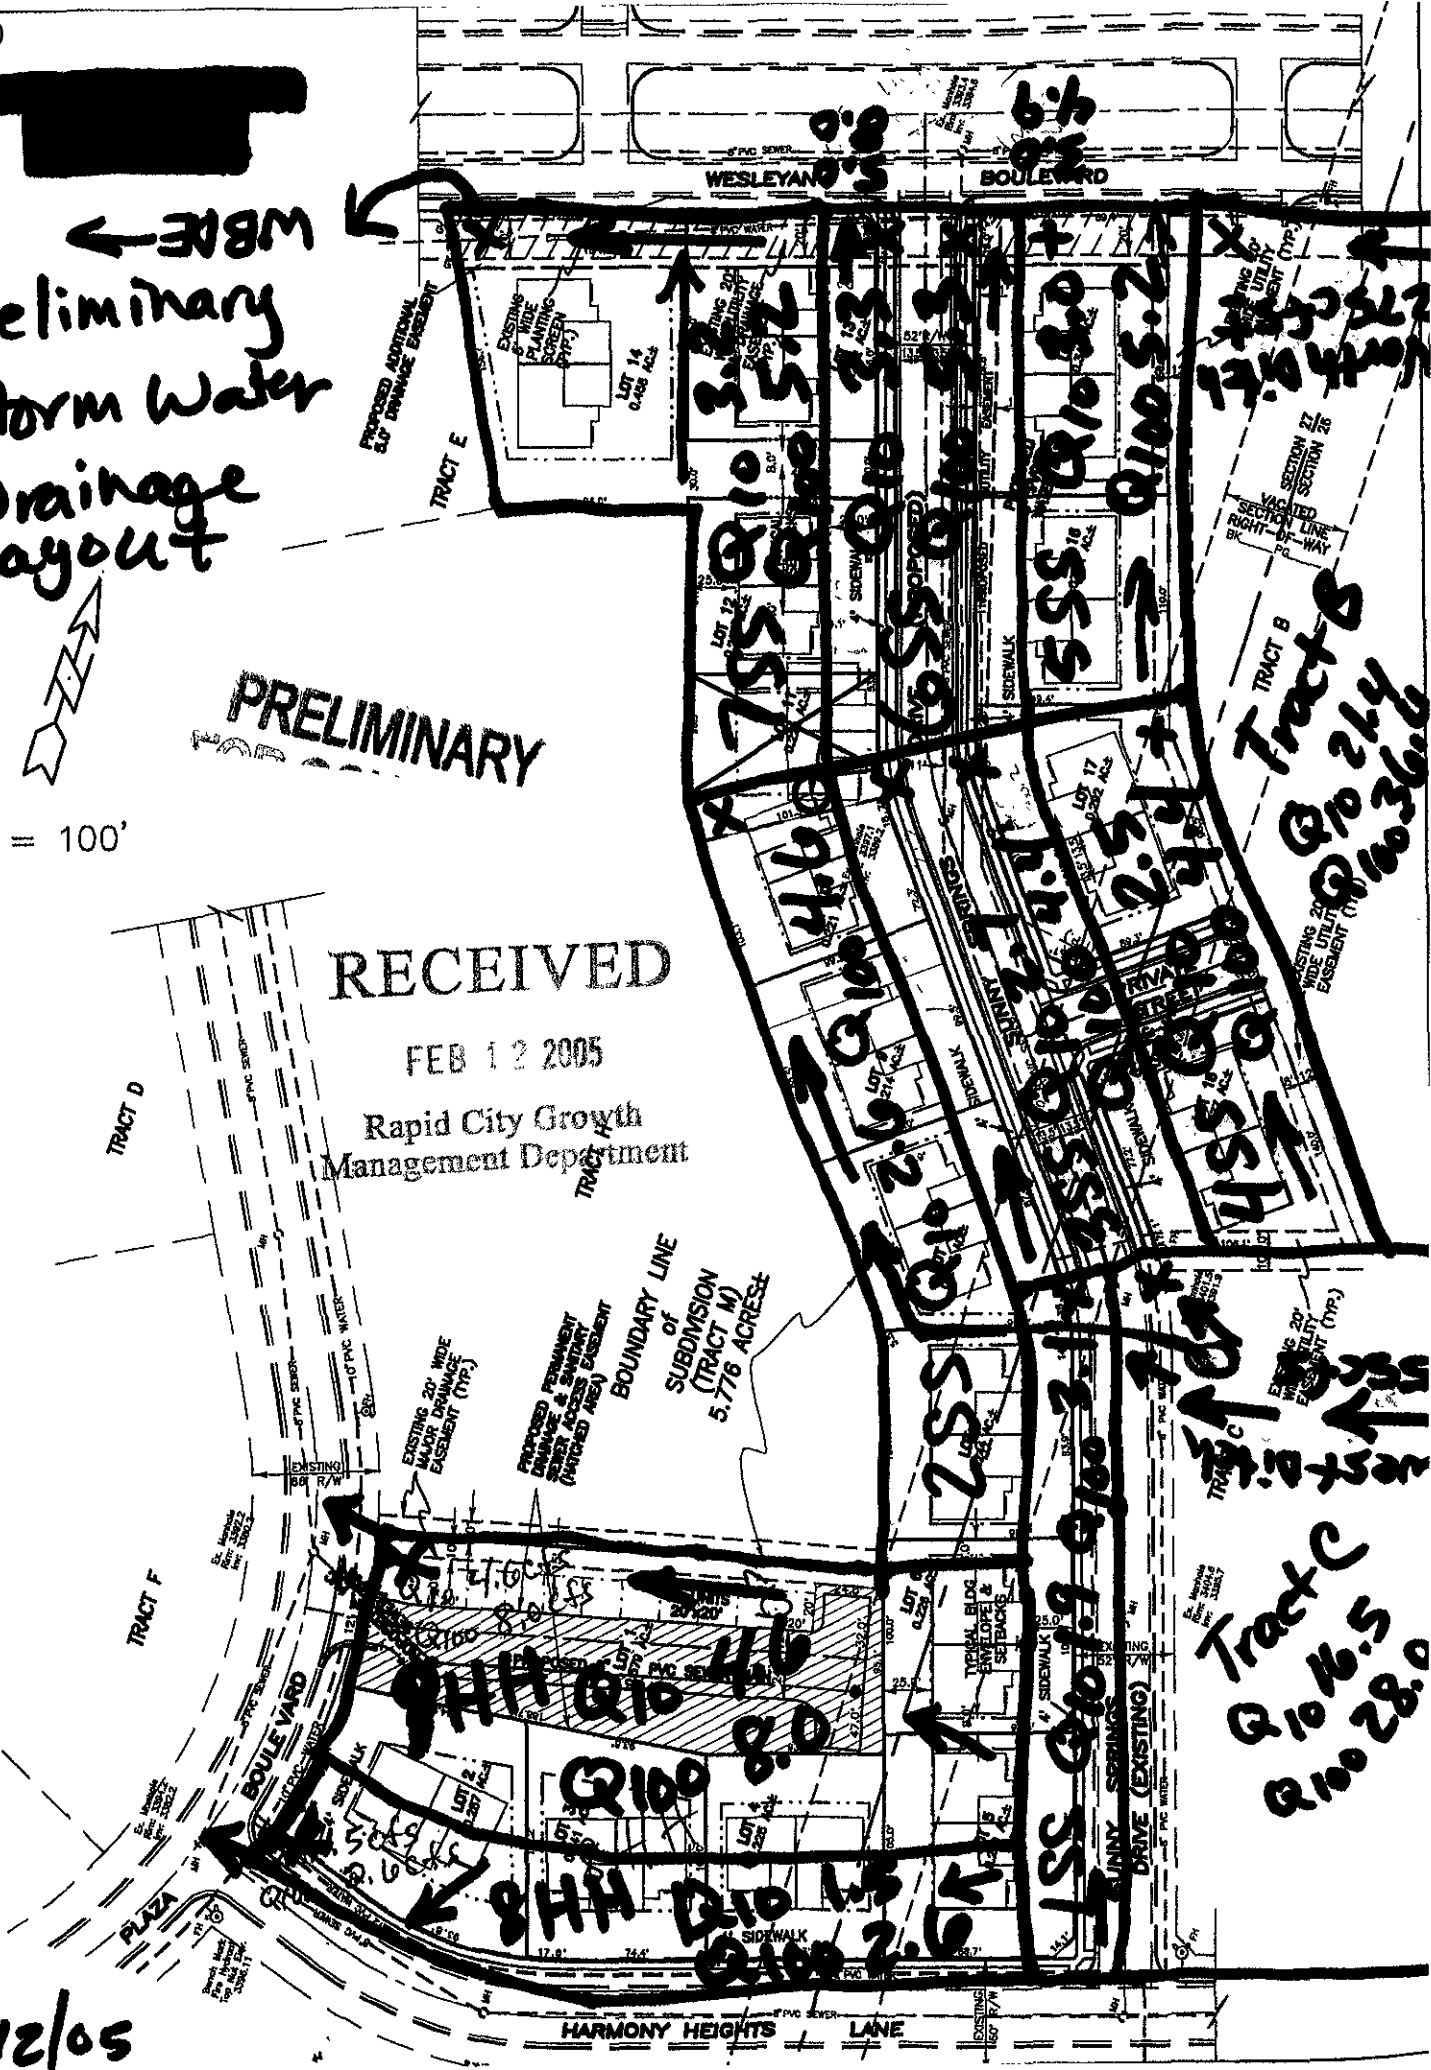

January 24, 2005 12:46:25 p.m.
Drawing: ALLDWG (FOX) (C:\CETEC\04198 BILL\)

2/12/05