


Sheridan Lake Road

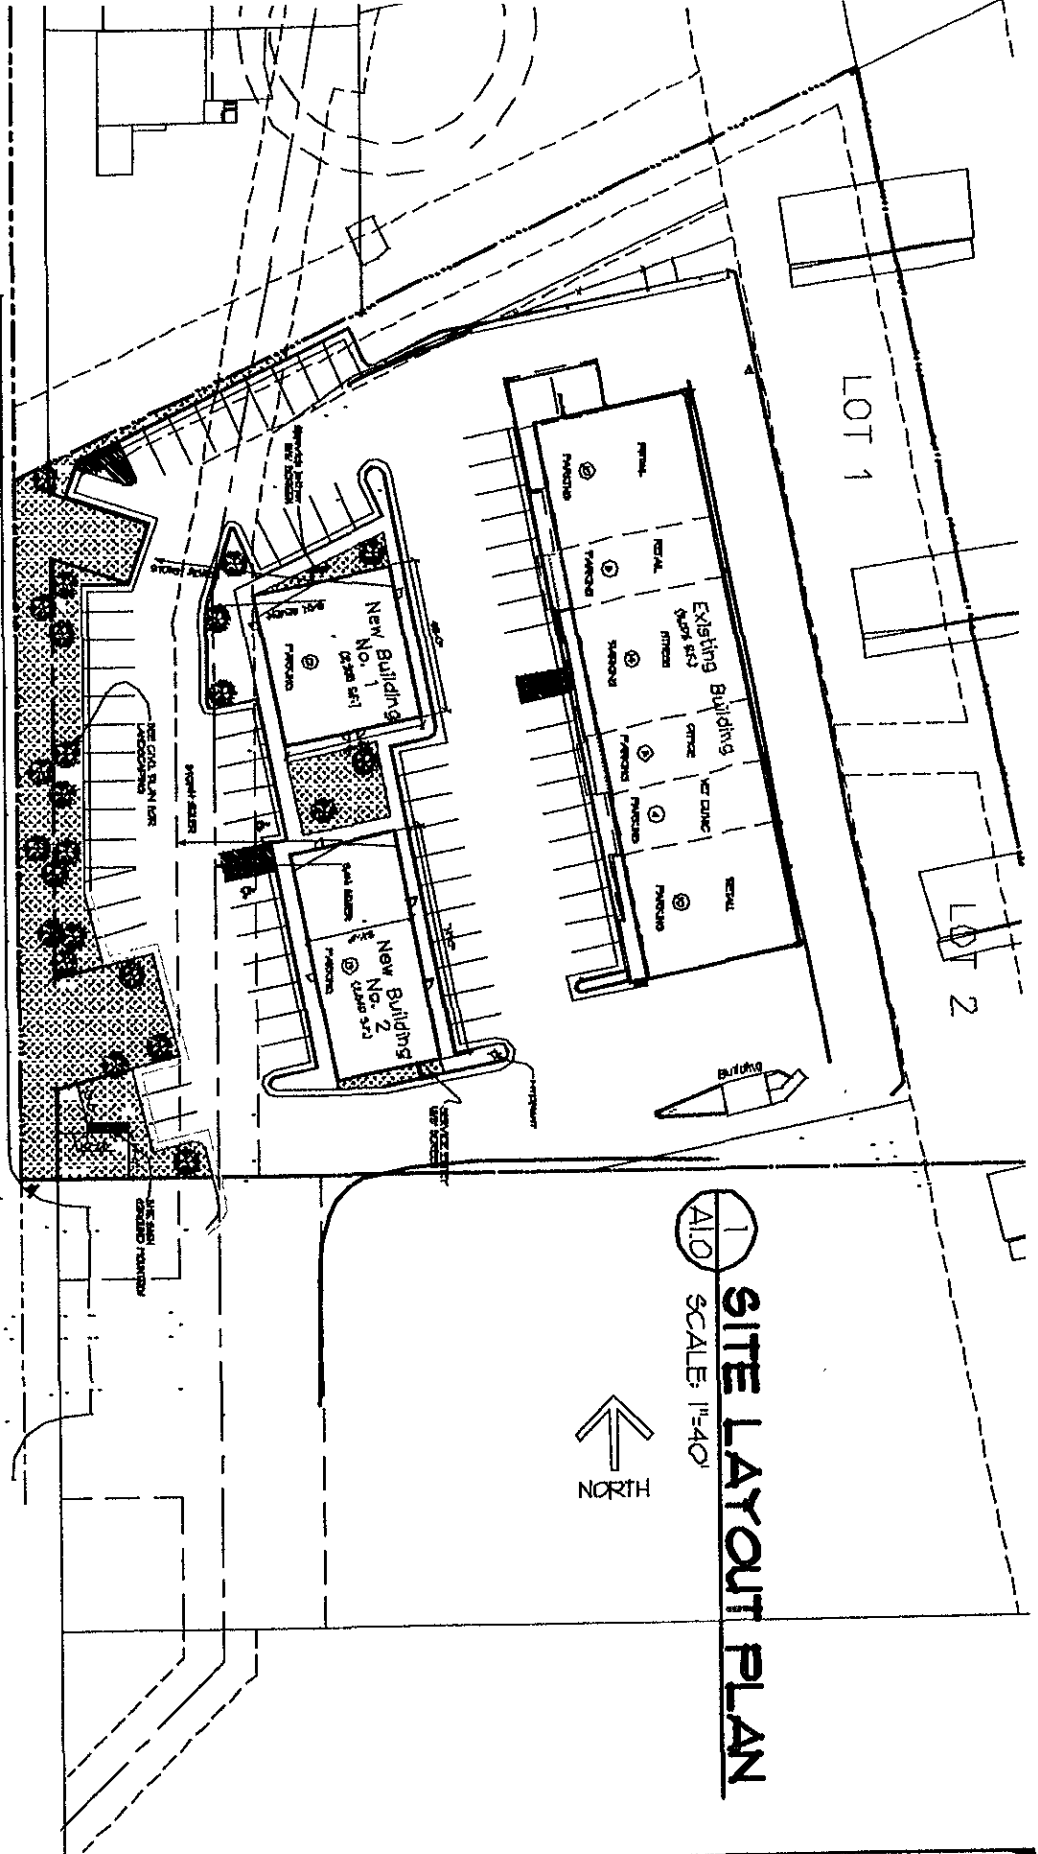

SITE LAYOUT PLAN



SCALE: 1"=40'

NORTH

PRELIMINARY
NOT FOR CONSTRUCTION
4/10/06



DOM. NO.: Q3030.1
DWD FILE: CD

DATE: 4/9/06

DEAN BY: GAF

PROJECT TITLE: ARCHITECTURAL SITE PLAN

AUTUMN HILLS PLAZA PHASE II
RAPID CITY, SOUTH DAKOTA

LUND
ASSOCIATES
LTD.