


LOT 5

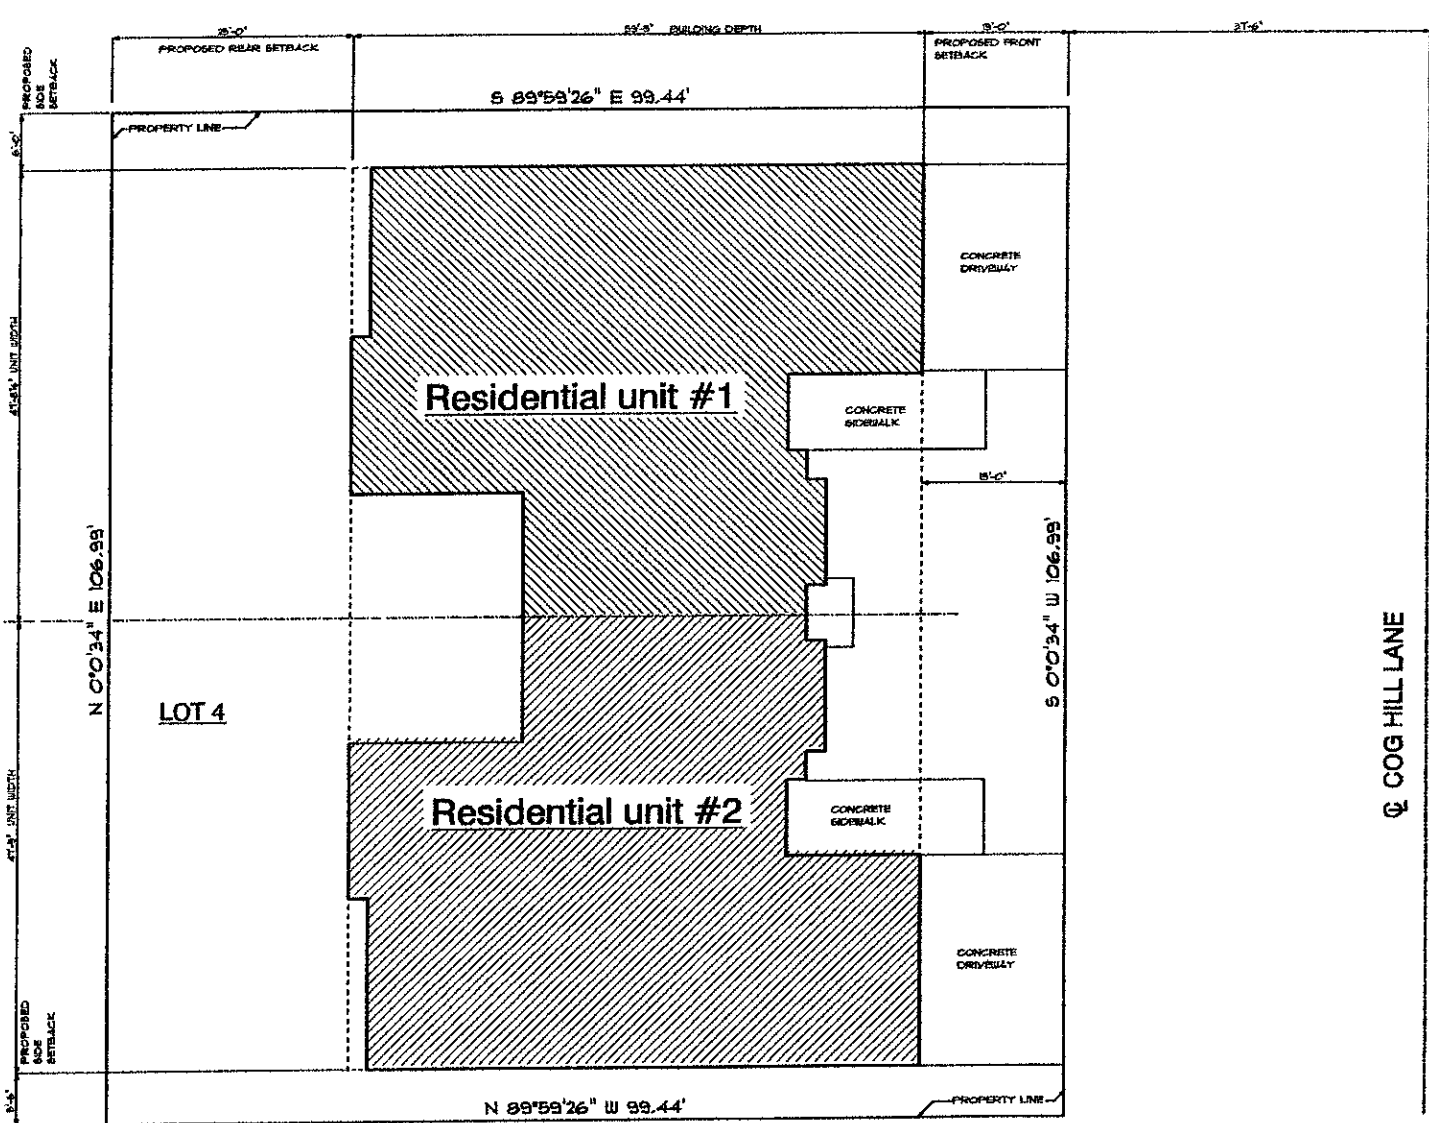

SITE PLAN

SCALE: 1" = 20'-0"

LOT 4, BLOCK 5 REDROCK MEADOWS SUBDIVISION



LOT 3

RECEIVED

AUG 11 2005

Rapid City Growth Management Department