


RECEIVED

SEP 30 2005

PROPERTY LINE
Rapid City Growth
Management Department
LOT 47
.28 AC

LOT 46

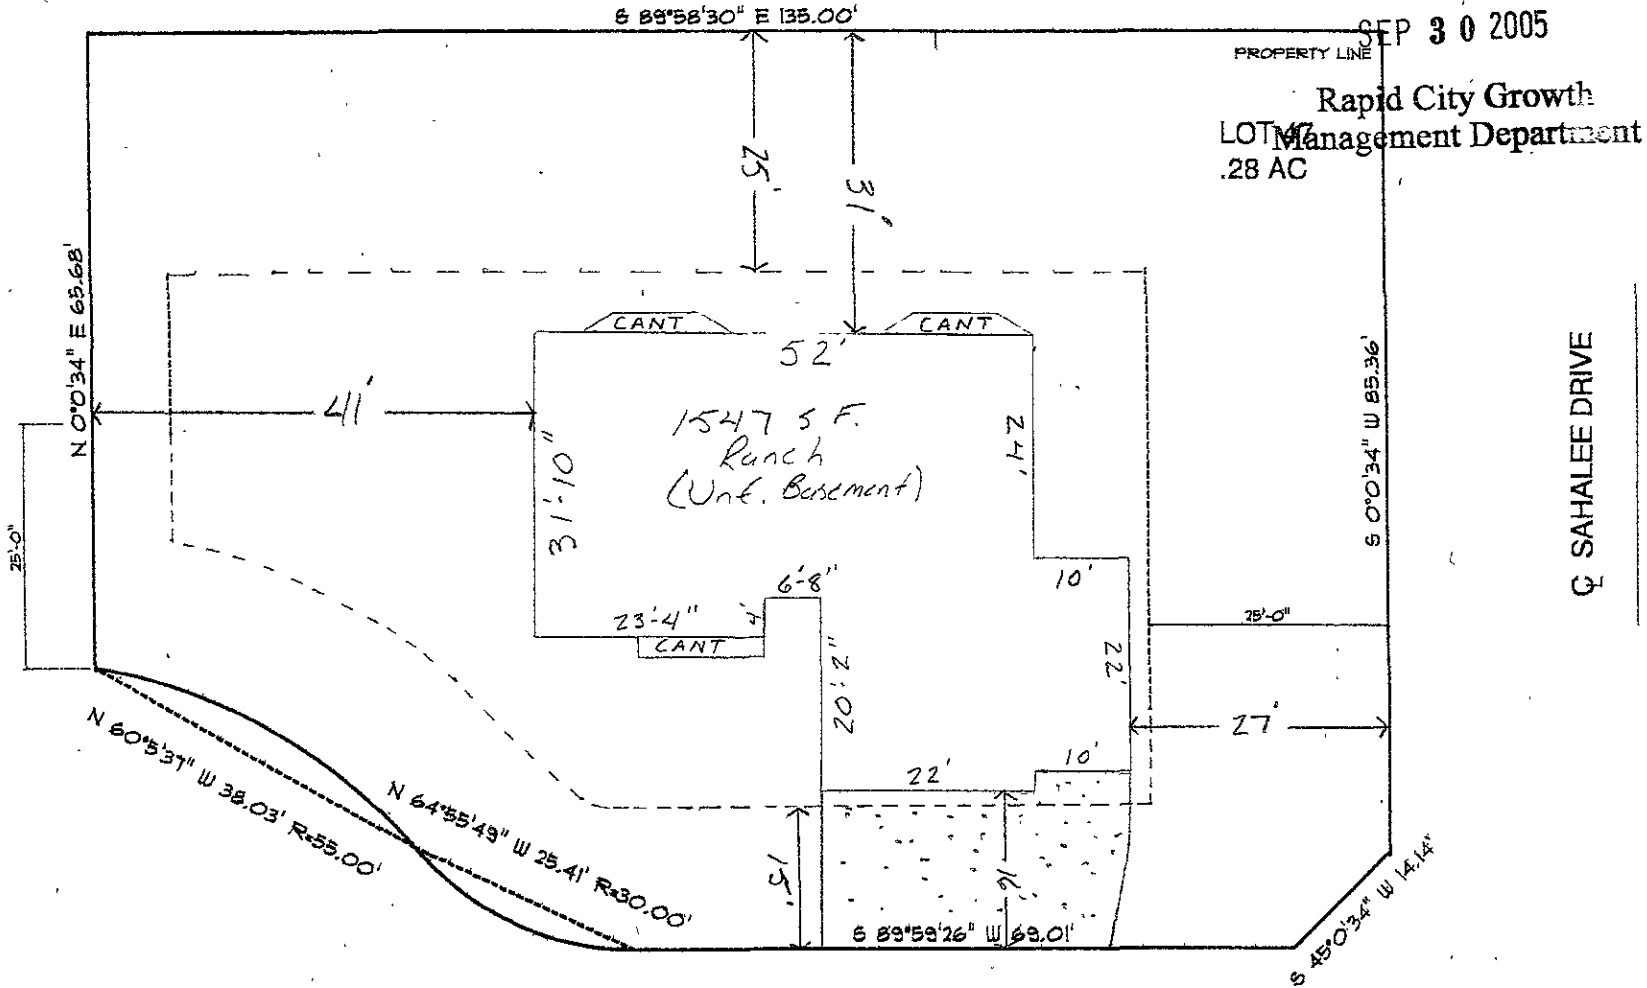

LOT 47 BLOCK 3 OF
REDROCK MEADOWS
SUBDIVISION

WATERVILLE COURT

SAHALEE DRIVE



SITE PLAN

SCALE: 1" = 20'-0"

MANDALAY HOMES LLC

1606 MOUNTAIN VIEW DRIVE
RAPID CITY, SOUTH DAKOTA
PHONE 605-343-3113